

G
 DRAWING NUMBER S1901
 SIZE A
 SCALE: NONE
 DATE: 11/01/05
 APPROVED BY: AM
 CHECKED BY: AM
 DRAWN BY: JJ
 1901
 FIGURE NUMBER

SMITH® JAY R. SMITH MFG. CO.®
 MEMBER OF MORRIS GROUP INTERNATIONAL
 POST OFFICE BOX 3237
 MONTGOMERY, ALABAMA 36109-0237 (USA)
 TEL: 334-277-8520 FAX: 888-377-7818 www.jrsmith.com


CUSTOMER DRIVEN SINCE 1926

ASPE
 MEMBER OF:

LOCATION

GREEN ROOF PLANTER DRAIN

STANDPIPE TYPE WITH 5/8" ORIFICE

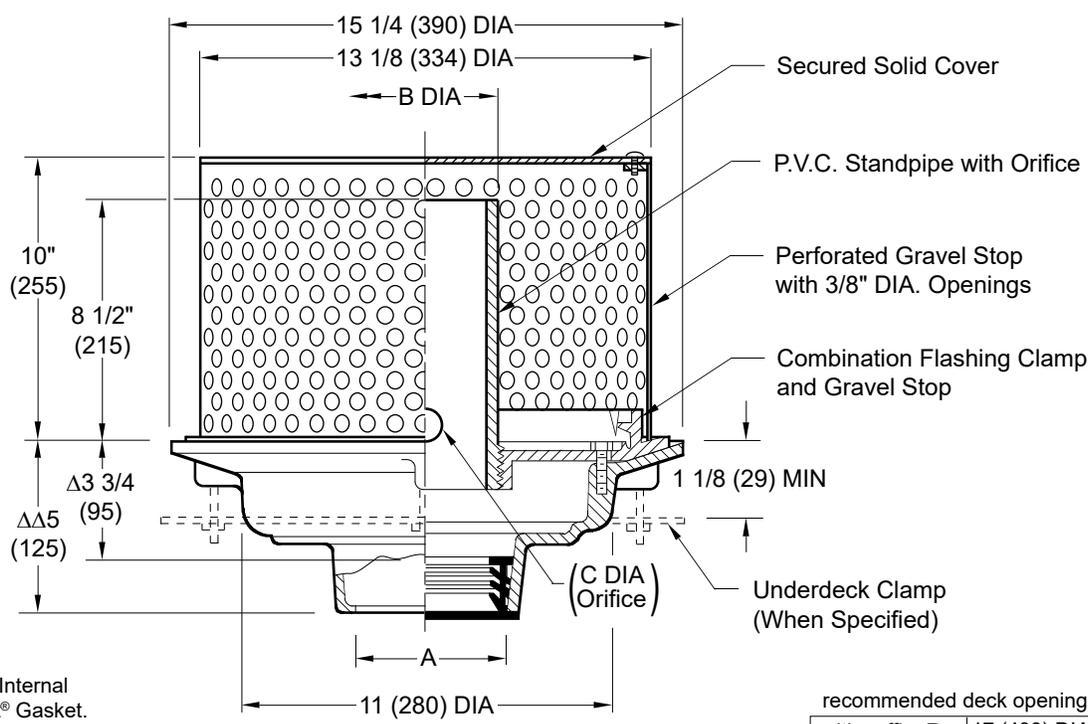

Δ This Dimension to Internal Stop of Speedi-Set® Gasket.
 ΔΔ Same for Caulk, NO-HUB and Speedi-Set®. 3 3/4 (95) for Threaded.

A(Pipe Size)	02(50)	03(75)	04(100)	05(125)	06(150)	08(200)
B (DIA)	4(100)	4(100)	4(100)	6(150)	6(150)	8(200)
C (DIA)	5/8(16)	5/8(16)	5/8(16)	1(25)	1(25)	1(25)

recommended deck opening

with suffix -R	17 (430) DIA
less Suffix -R	14 (355) DIA

- Fig. 1901C CAULK OUTLET
- Fig. 1901T THREADED OUTLET
- Fig. 1901Y NO-HUB OUTLET

REGULARLY FURNISHED:
 Duco Cast Iron Body, Flashing Clamp and Stainless Steel Perforated Gravel Stop with P.V.C. Standpipe with Orifice, and Solid Secured Cover.

- VARIATIONS:**
- Adjustable Extension -AE
 - Expansion Joint (Specify Fig. 1710)
 - Extension (Specify Height) -E
 - "L" Shaped Underdeck Clamp -CL
 - L Speedi-Set® Service Weight
02(50), 03(75) & 04(100) sizes only
 - LXH Speedi-Set® Extra Heavy
02(50), 03(75) & 04(100) sizes only
 - Roof Deck Plate -RDP
 - Sump Receiver -R
 - Underdeck Clamp -C
 - Vandal Proof Cover -U

- OPTIONAL MATERIALS:**
- Bronze Standpipe -BZS
 - Cast Iron Standpipe -CIS
 - Galvanized Cast Iron Body and Collar -G

NOTE: Dimensions shown in parentheses are in millimeters.

REV.	DATE	DESCRIPTION	BY	CKD. BY	WEIGHT POUNDS	VOLUME CUBIC FEET	FIGURE NUMBER
	9-27-24 3-8-23 5-4-17	Revised Variations Added @ to "Speedi-Set" Rev. Regularly Furnished, Callout	HS KK TBW	CL CL CL			1901


FIGURE NUMBER	1901BS	DRAWN BY: JJ	CHECKED BY: JM	APPROVED BY: JM	DATE: 08/09/07	SCALE: NONE	SIZE A	DRAWING NUMBER S1901BS	B
---------------	---------------	-----------------	-------------------	--------------------	-------------------	----------------	-----------	---------------------------	---

DIMENSIONS ARE SUBJECT TO MANUFACTURERS TOLERANCE AND CHANGE WITHOUT NOTICE

WE CAN ASSUME NO RESPONSIBILITY FOR USE OF SUPERSEDED OR VOID DATA

SPECIAL PURPOSE GREEN ROOF DRAINS

INSTALLATION ILLUSTRATION

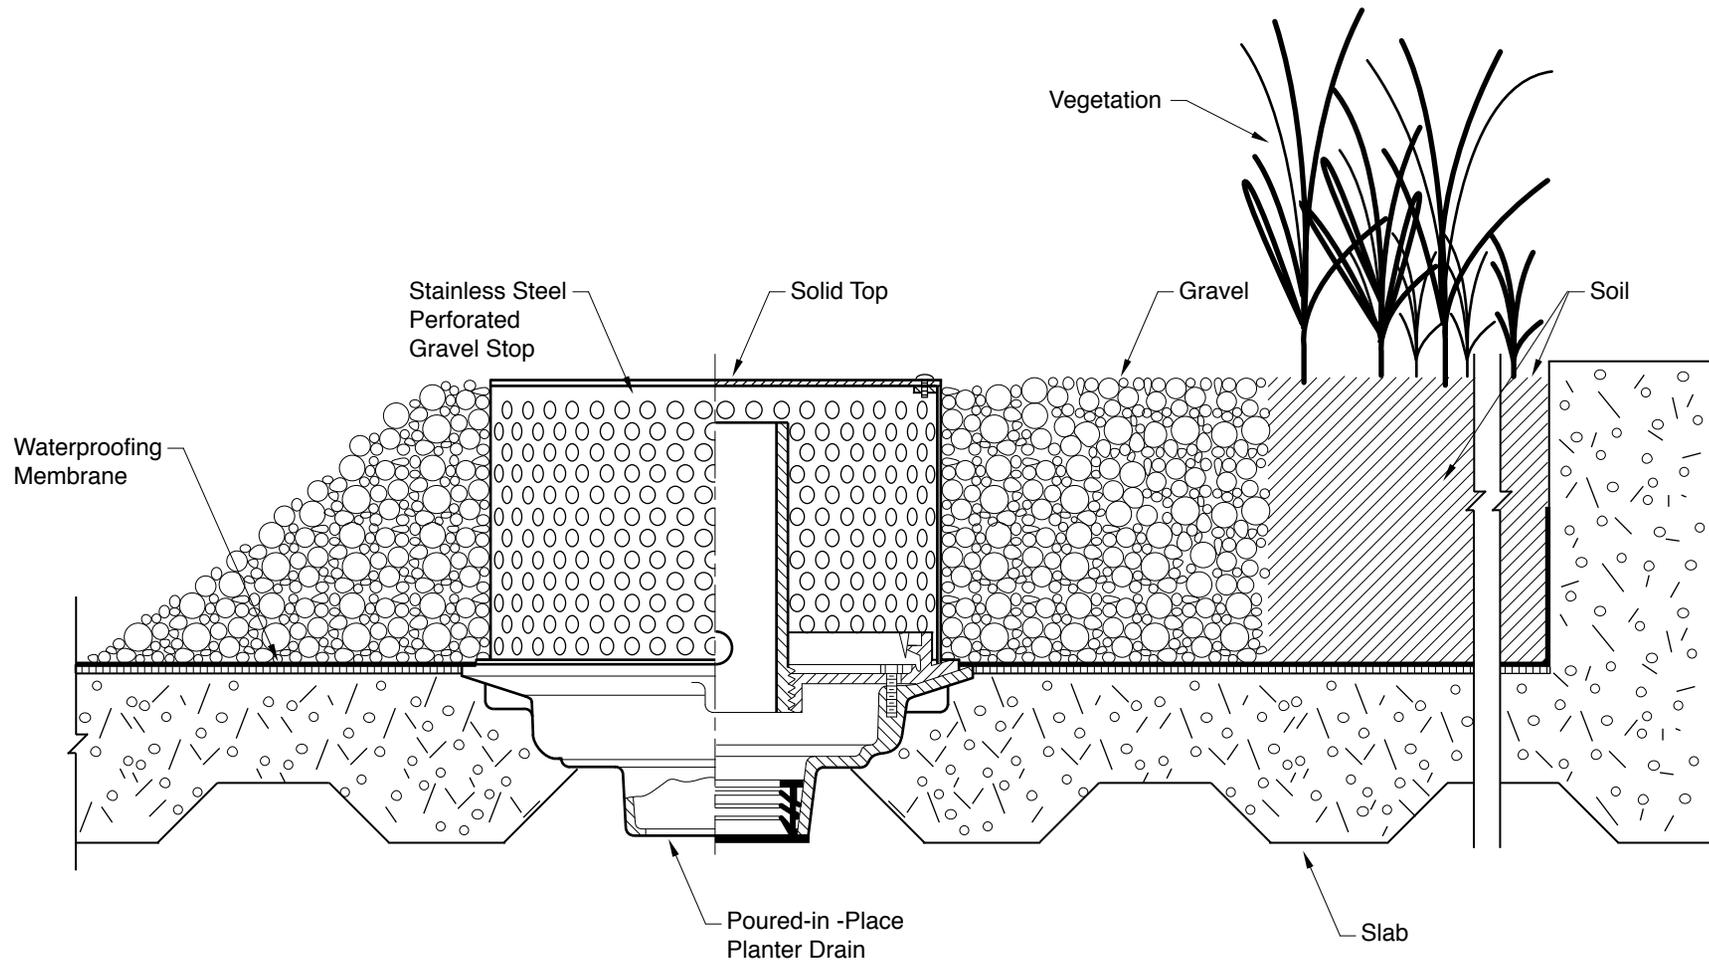

SPECIAL PURPOSE ROOFTOP PLANTER DRAIN



JAY R. SMITH MFG. CO.®
 MEMBER OF MORRIS GROUP INTERNATIONAL
 POST OFFICE BOX 3237
 MONTGOMERY, ALABAMA 36109-0237 (USA)
 TEL: 334-277-8520 FAX: 334-272-7396 www.jrsmith.com



MEMBER OF:

B A	5-22-15 07/10/08	Revised Text Added Membrane & Vegetation	TBW JJ	CL JM
REV.	DATE	DESCRIPTION	BY	CKD. BY