


HOSE VALVES

BENT NOSE

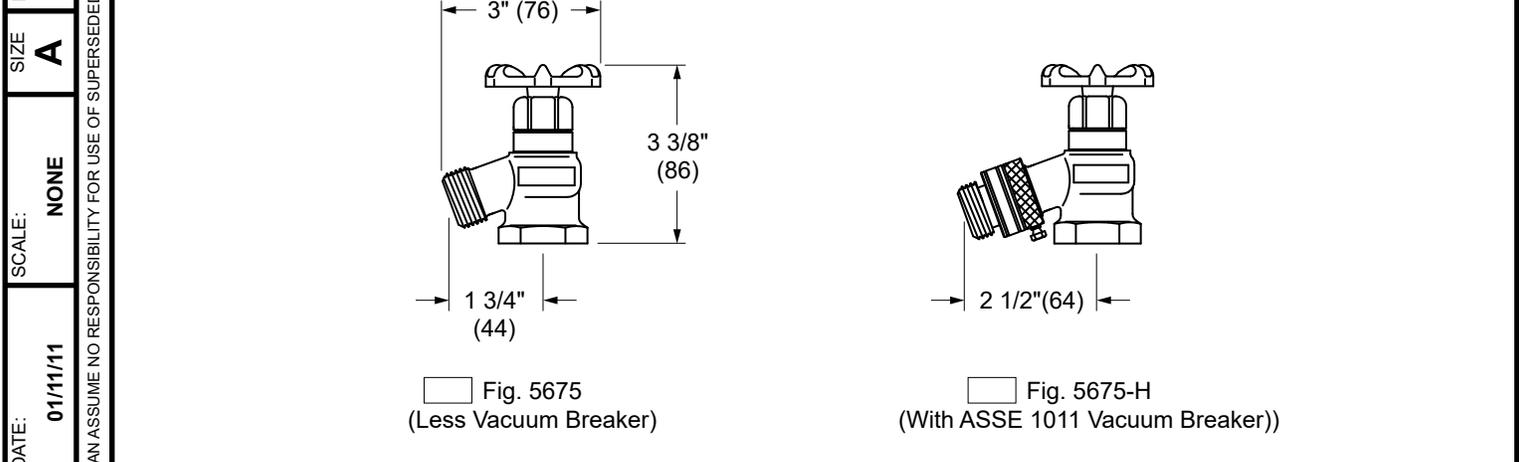

- NOTES:**
1. The AB100, AB1953, California Lead Law, and NSF/ANSI Standard 61 - Drinking Water Components are not applicable to Jay R. Smith hydrants as they do not convey/dispense water for human consumption through drinking or cooking.
 2. Dimensions shown in parentheses are in millimeters.
 3. **FOR IRRIGATION PURPOSES ONLY.**
 4. Temperature Range: 33.0°F to 140.0°F (0.6°C to 60.0°C).

REGULARLY FURNISHED:
 Hose Valves have a Rough Finish Brass Body with Machined Brass Vandal-Resistant Lock Shield Bonnet, Removable Wheel Handle, 3/4"(19) NPT Female Threaded Inlet and 3/4"(19) Hose Connection.

OPTIONAL MATERIALS:

- Polished Chrome Plated -CP
- Rough Chrome Plated -CR

Installer is responsible for providing a 100% watertight positive seal at the hydrant to wall interface. Seal all the flange with an appropriate sealant recommended by a sealant manufacturer. **NOTE: Jay R. Smith does not warrant the performance or life expectancy of the sealant material.**

NOTE: Dimensions shown in Parentheses are in millimeters.

5675	5675																				
FIGURE NUMBER	DRAWN BY: JJ	CHECKED BY: CL	APPROVED BY: CL	DATE: 01/11/11	SCALE: NONE	SIZE: A															
REV.	DATE	DESCRIPTION	BY	CKD. BY	WEIGHT POUNDS	VOLUME CUBIC FEET															
		<table border="1" style="width:100%; border-collapse: collapse;"> <tr> <td style="width: 25%;">H 2-3-25</td> <td style="width: 25%;">Revised Notes</td> <td style="width: 25%;">HS</td> <td style="width: 25%;">BW</td> </tr> <tr> <td>G 4-23-24</td> <td>Revised Fig. Description</td> <td>HS</td> <td>CL</td> </tr> <tr> <td>F 8-4-23</td> <td>Removed Function</td> <td>HS</td> <td>CL</td> </tr> <tr> <td>E 3-22-23</td> <td>Revised Note 1</td> <td>KK</td> <td>JT</td> </tr> </table>	H 2-3-25	Revised Notes	HS	BW	G 4-23-24	Revised Fig. Description	HS	CL	F 8-4-23	Removed Function	HS	CL	E 3-22-23	Revised Note 1	KK	JT			5675
H 2-3-25	Revised Notes	HS	BW																		
G 4-23-24	Revised Fig. Description	HS	CL																		
F 8-4-23	Removed Function	HS	CL																		
E 3-22-23	Revised Note 1	KK	JT																		