

LAVATORY SUPPORTS

FLOOR MOUNTED WITH "PRO-SET" UPRIGHTS

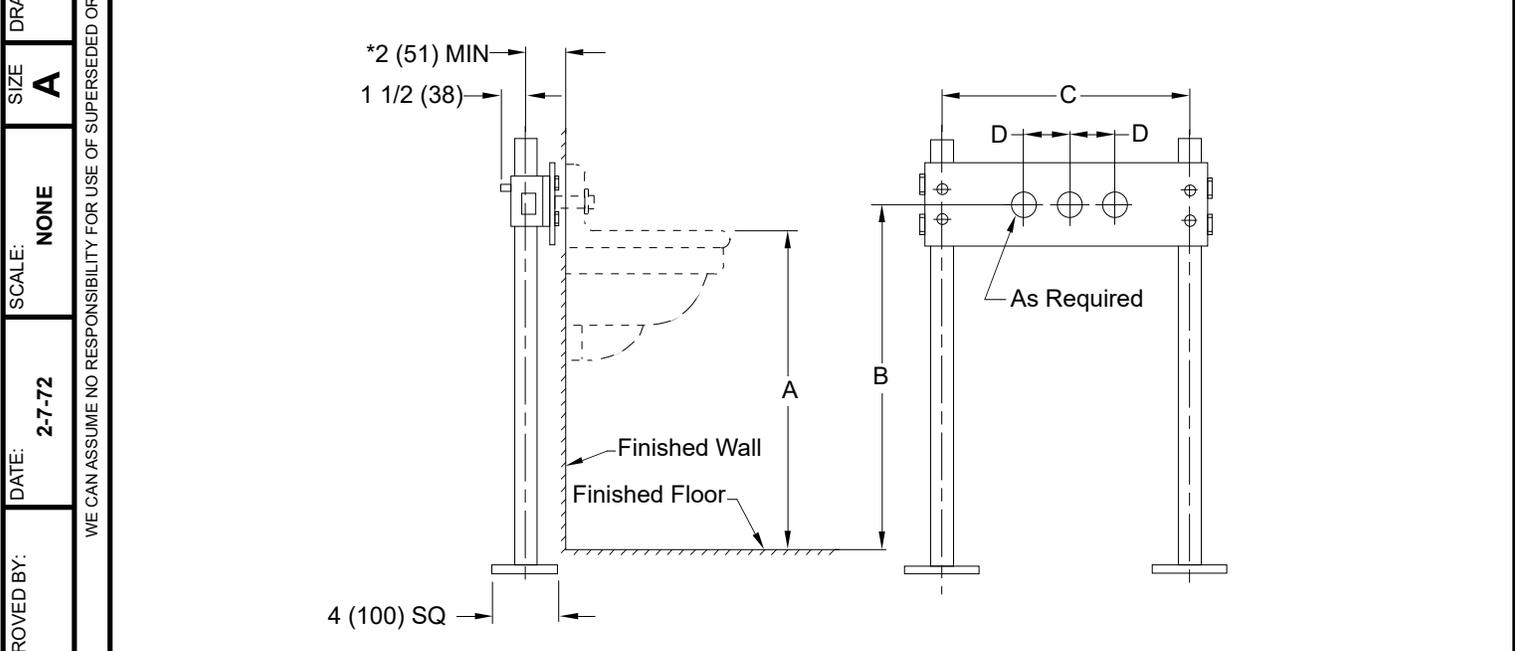


Fig. 0844 . . . FOR HIGH BACK INSTITUTIONAL TYPE LAVATORIES

*This dimension can be increased when fixture support is to be installed behind the wall (specify when required and wall thickness)

NOTE: Dimensions shown in parentheses are in millimeters.

BASE DETAIL

ROUGHING-IN TABLE

FIXTURE NAME	NUMBER	SIZE	A	B	C	D

Conforms to ASME A112.6.1M.

NOTE: The rough-in dimensions listed on this drawing are based on current information available to Jay R. Smith by the fixture manufacturers. We recommend that you verify these dimensions with the fixture manufacturer. We will not accept responsibility for rough-in dimension changes by the fixture manufacturer.

FIGURE NUMBER	0844	H 4-18-24 G 9-23-10 F 01/19/00 E 4-3-97	Added ASME Note Replace Base Detail / added ® Revised Base Plate Added Millimeters	HS RN JJ EMB	JT CL BS BS	WEIGHT POUNDS VOLUME CUBIC FEET	FIGURE NUMBER <h1 style="margin: 0;">0844</h1>
REV.	DATE	DESCRIPTION	BY	CKD. BY			

DRAWING NUMBER: S0844 (B)
 SIZE: A
 SCALE: NONE
 DATE: 2-7-72
 APPROVED BY:
 CHECKED BY: BH
 DRAWN BY: TO
 DIMENSIONS ARE SUBJECT TO MANUFACTURERS TOLERANCE AND CHANGE WITHOUT NOTICE
 WE CAN ASSUME NO RESPONSIBILITY FOR USE OF SUPERSEDED OR VOID DATA