


9869-R REBAR CHANNEL SUPPORT STAND

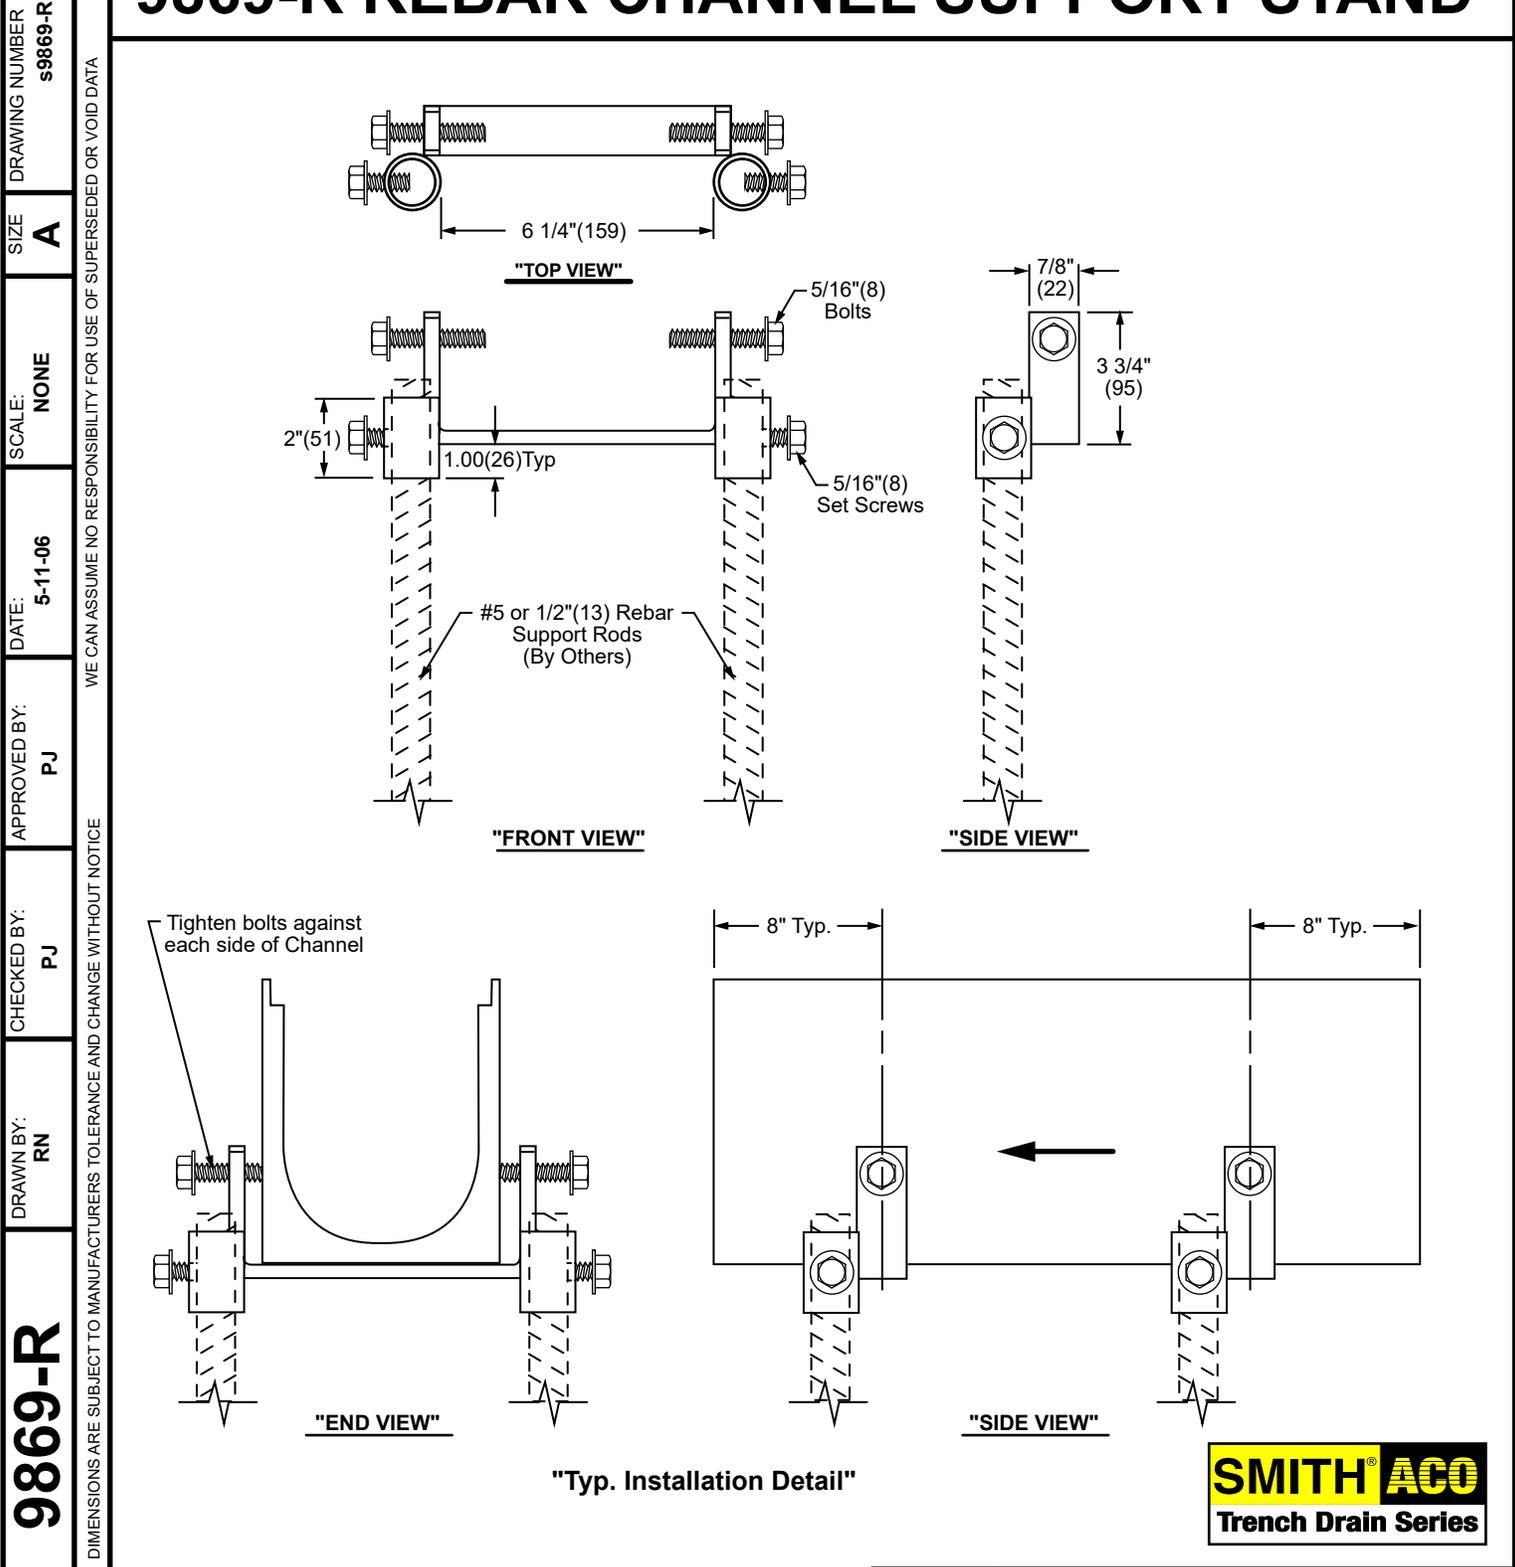

A	9-8-23	Removed Function	HS	CL	WEIGHT POUNDS	VOLUME CUBIC FEET	FIGURE NUMBER 9869-R
REV.	DATE	DESCRIPTION	BY	CKD. BY			