


ROOF DRAINS

IRMA ROOF APPLICATIONS

Free Area
102.5 SQ IN
(661) SQ CM

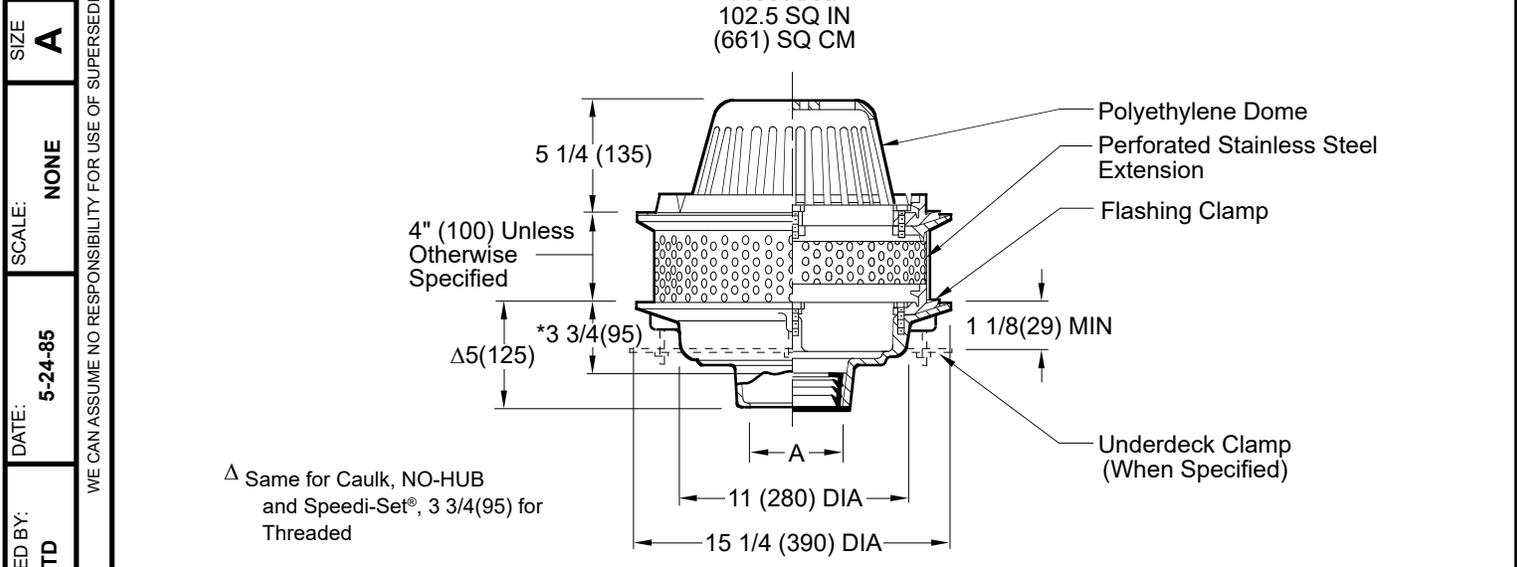

Δ Same for Caulk, NO-HUB and Speedi-Set®, 3 3/4(95) for Threaded

A (Pipe Size) = 02(50), 03(75), 04(100), 05(125) or 06(150)

- Fig. 1017C CAULK OUTLET
- Fig. 1017Y NO-HUB OUTLET
- Fig. 1017T THREADED OUTLET

recommended deck opening	
with suffix -R	17(430) DIA
less suffix -R	14(355) DIA

*This Dimension to Internal Stop of Speedi-Set® Gasket.

REGULARLY FURNISHED:

Duco Cast Iron Body with Flashing Clamp, Perforated Stainless Steel Extension, Gravel Stop and Polyethylene Dome.

NOTE: Dimensions shown in parentheses are in millimeters.

VARIATIONS:

- Expansion Joint (Specify Fig. 1710)
- Extension -E (Specify Height)
- "L" Shaped Underdeck Clamp -CL
- L Speedi-Set® Service Weight
02(50), 03(75) & 04"(100) sizes only
- LXH Speedi-Set® Extra Heavy
02(50), 03(75) & 04"(100) sizes only
- Sump Receiver -R
- Underdeck Clamp -C
- Vandal Proof Dome -U
- Roof Deck Plate -RDP

OPTIONAL MATERIALS:

- ▲ Aluminum Dome -AD
- ▲ Cast Iron Dome -CID
- ▲ Galvanized Cast Iron Body & Collar -G
- ▲ Galvanized Cast Iron Dome -CIDG
- ▲ Rough Bronze Dome -RBD

▲ Optional domes' free area are as follows:

Aluminum	98 (632)
Cast Iron	80 (516)
Bronze	95 (613)

1017

DIMENSIONS ARE SUBJECT TO MANUFACTURERS TOLERANCE AND CHANGE WITHOUT NOTICE

DRAWN BY: BS

CHECKED BY: TD

APPROVED BY: TD

DATE: 5-24-85

SCALE: NONE

SIZE: A

DRAWING NUMBER: S1017

R	3-27-24	Revised Variations, Fig. Opts.	HS	CL	WEIGHT	VOLUME	FIGURE NUMBER
Q	9-27-23	Removed Function	HS	CL	POUNDS	CUBIC FEET	1017
P	3-7-23	Added @ to "Speedi-Set"	KK	CL			
N	7-30-19	Removed NOTE	MW	CL			
REV.	DATE	DESCRIPTION	BY	CKD. BY			