

LAVATORY SUPPORTS WITH CONCEALED ARMS

FLOOR MOUNTED WITH "PRO-SET" UPRIGHTS


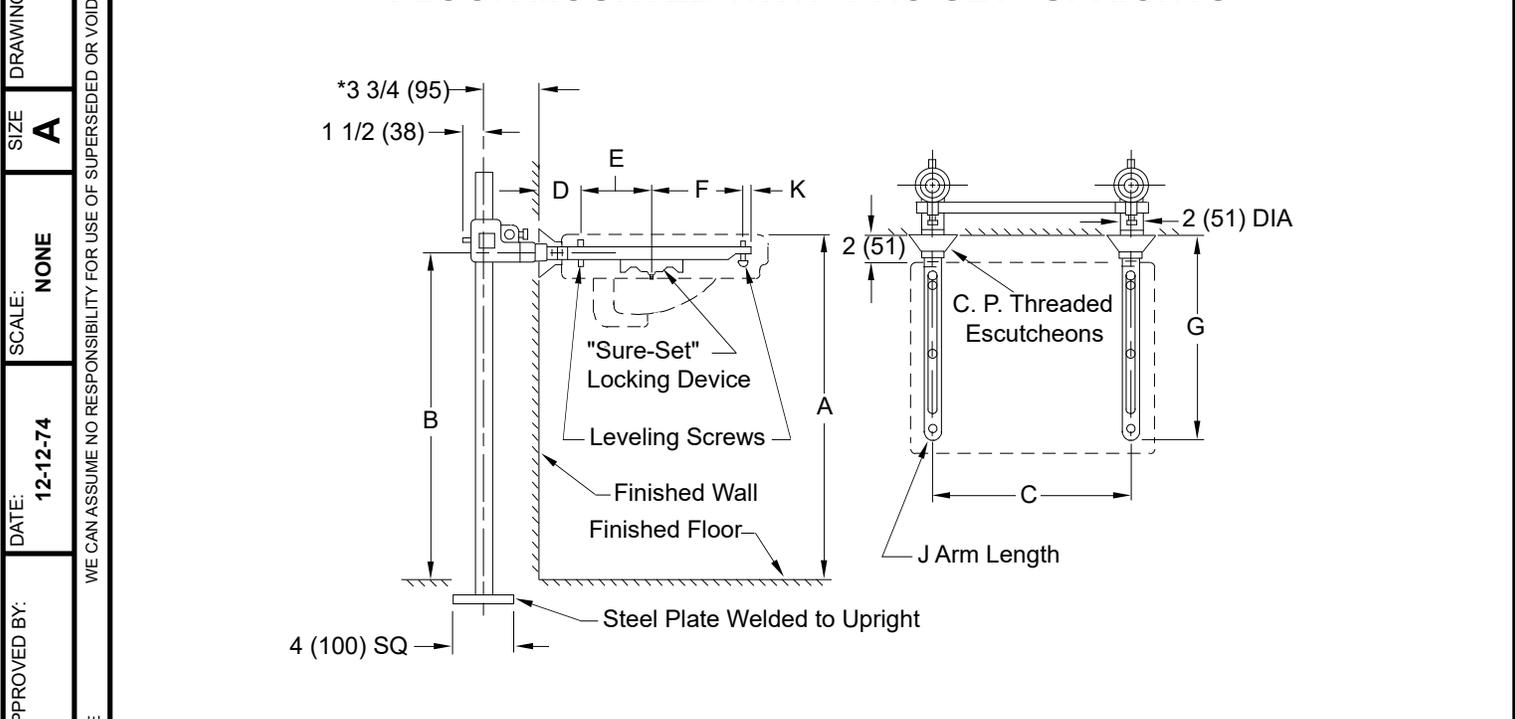


Fig. 0700 (-E) . . . FOR FLAT SLAB LAVATORIES (shown)

NOTE: The rough-in dimensions listed on this drawing are based on current information available to Jay R. Smith by the fixture manufacturers. We recommend that you verify these dimensions with the fixture manufacturer. We will not accept responsibility for rough-in dimension changes by the fixture manufacturer.

NOTE: *This dimension can be increased when fixture support is to be installed behind the wall. (Specify when required and wall thickness).

NOTE: Dimensions shown in parentheses are in millimeters.

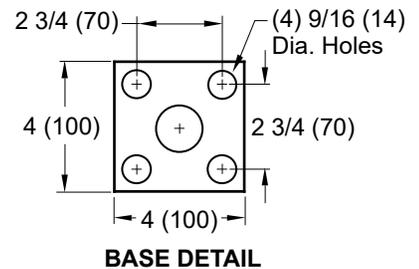

ROUGHING-IN TABLE

FIXTURE MFG.	NAME	NUMBER	SIZE	A	B	C	D	E	F	G	J	K
AM. STD.	ROXALYN	0194.043	20 (510) x 18 (455)	31 (785)	29 1/4 (745)	16 1/2 (420)	4 (100)	7 (180)	7 (180)	18 1/2 (470)	20 (510)	1/2 (13)
AM. STD.	ROXALYN	0194.076	20 (510) x 18 (455)	31 (785)	29 1/4 (745)	16 1/2 (420)	4 (100)	7 (180)	7 (180)	18 1/2 (470)	20 (510)	1/2 (13)
AM. STD.	ROXALYN	0195.073	20 (510) x 18 (455)	31 (785)	29 1/4 (745)	16 1/2 (420)	4 (100)	7 (180)	7 (180))	18 1/2 (470)	20 (510)	1/2 (13)
AM. STD.	ROXALYN	0195.973	20 (510) x 18 (455)	31 (785)	29 1/4 (745)	16 1/2 (420)	4 (100)	7 (180)	7 (180)	18 1/2 (470)	20 (510)	1/2 (13)

Conforms to ASME A112.6.1M.

0700 (-E)

0700 (-E)

S R Q P	4-18-24 12/05/22 10/04/10 03/07/02	Added ASME Note Revised Roughing-in Table Updated Drawing Revised Roughing-in Table	HS KK JJ JJ	JT CL CL CL	WEIGHT POUNDS	VOLUME CUBIC FEET	FIGURE NUMBER
REV.	DATE	DESCRIPTION	BY	CKD. BY			0700 (-E)