


PROMENADE DECK DRAIN FOR INSULATED ROOFS

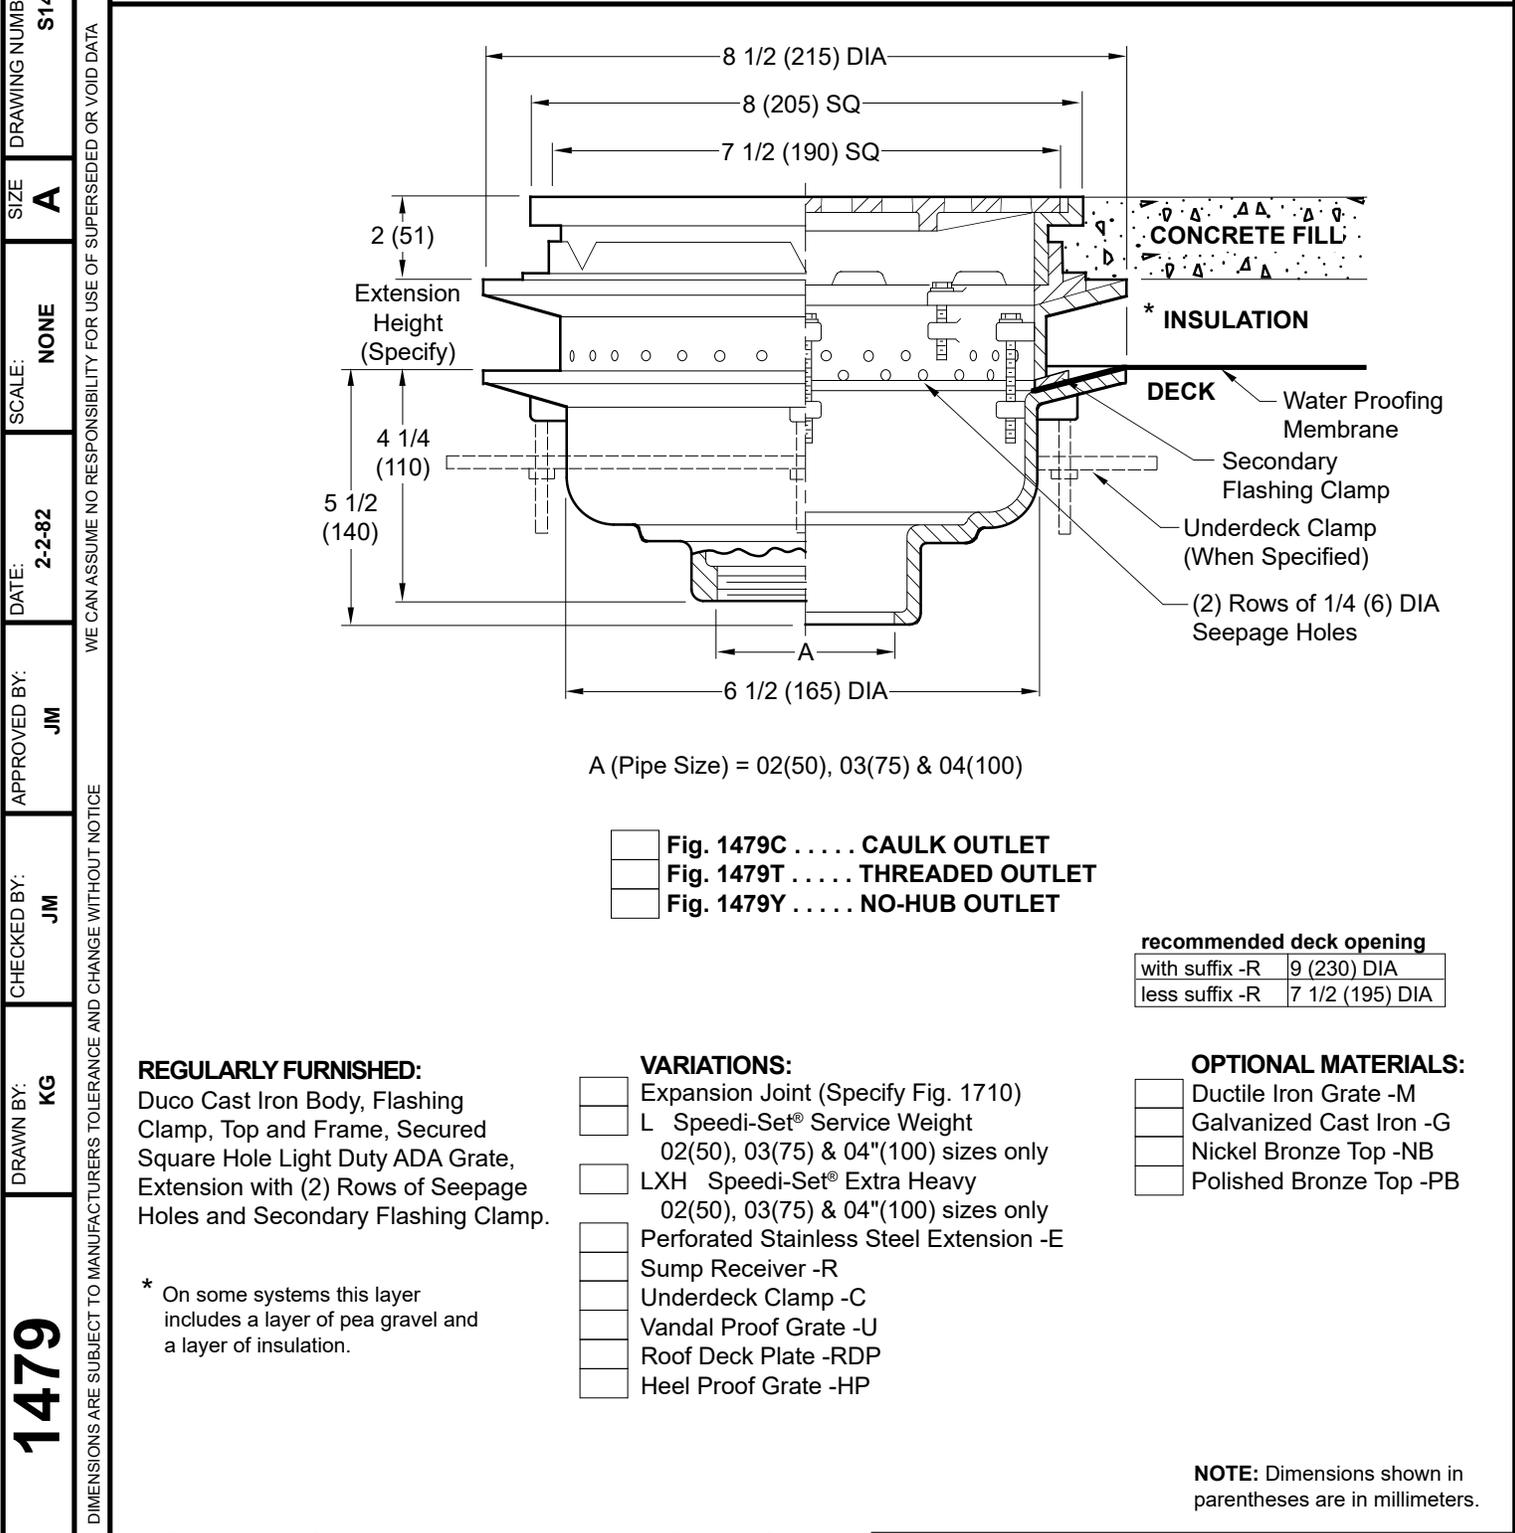

1479	KG	JM	JM	2-2-82	NONE	A	S1479	K
-------------	-----------	-----------	-----------	---------------	-------------	----------	--------------	----------

DIMENSIONS ARE SUBJECT TO MANUFACTURERS TOLERANCE AND CHANGE WITHOUT NOTICE

REGULARLY FURNISHED:
 Duco Cast Iron Body, Flashing Clamp, Top and Frame, Secured Square Hole Light Duty ADA Grate, Extension with (2) Rows of Seepage Holes and Secondary Flashing Clamp.

* On some systems this layer includes a layer of pea gravel and a layer of insulation.

- VARIATIONS:**
- Expansion Joint (Specify Fig. 1710)
 - L Speedi-Set® Service Weight
02(50), 03(75) & 04"(100) sizes only
 - LXH Speedi-Set® Extra Heavy
02(50), 03(75) & 04"(100) sizes only
 - Perforated Stainless Steel Extension -E
 - Sump Receiver -R
 - Underdeck Clamp -C
 - Vandal Proof Grate -U
 - Roof Deck Plate -RDP
 - Heel Proof Grate -HP

recommended deck opening

with suffix -R	9 (230) DIA
less suffix -R	7 1/2 (195) DIA

- OPTIONAL MATERIALS:**
- Ductile Iron Grate -M
 - Galvanized Cast Iron -G
 - Nickel Bronze Top -NB
 - Polished Bronze Top -PB

NOTE: Dimensions shown in parentheses are in millimeters.

REV.	DATE	DESCRIPTION	BY	CKD. BY	WEIGHT POUNDS	VOLUME CUBIC FEET	FIGURE NUMBER 1479
------	------	-------------	----	---------	---------------	-------------------	------------------------------