


ROOF DRAINS

IRMA ROOF APPLICATIONS

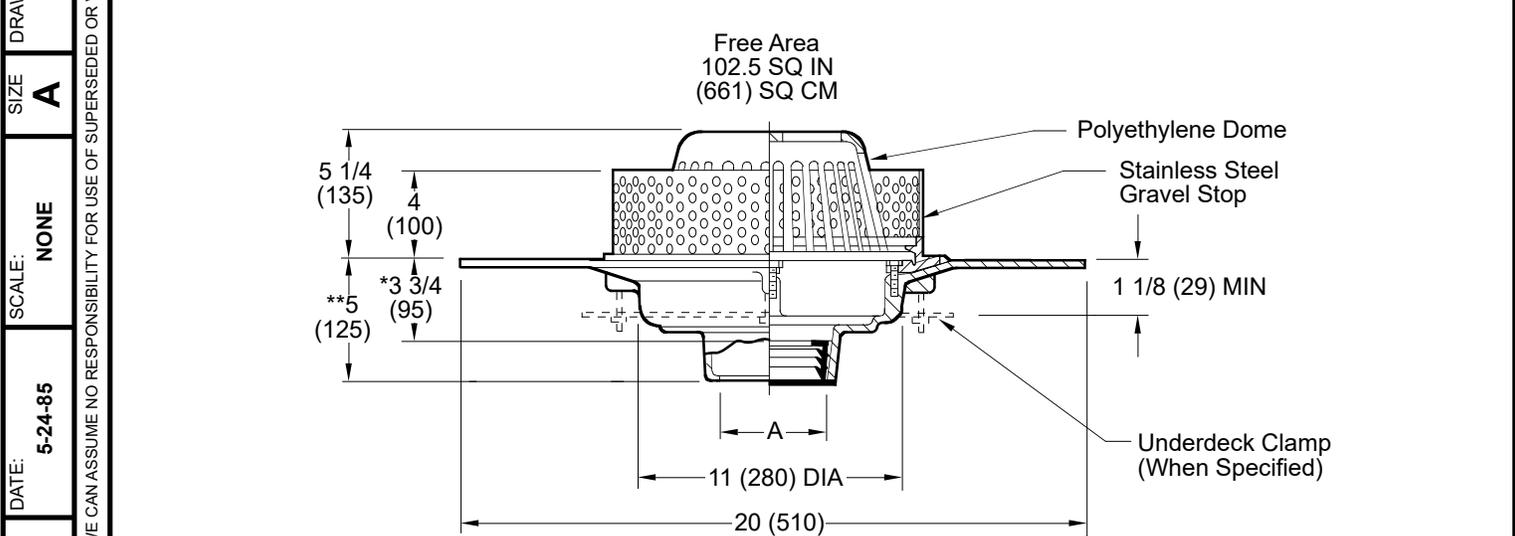

A (Pipe Size) = 02(50), 03(75), 04(100), 05(125) or 06(150)

- Fig. 1019C CAULK OUTLET
- Fig. 1019Y NO-HUB OUTLET

* This Dimension to Internal Stop of Speedi-Set® Gasket.
**Same for Caulk, NO-HUB and Speedi-Set®. 3 3/4(95) for Threaded.

NOTE: Recommended deck opening 14(355).

REGULARLY FURNISHED:

Duco Cast Iron Wide Flange Body with Flashing Clamp 1/16"(2) Thick 4"(100) High Stainless Steel Perforated Gravel Stop with 3/8"(10) Dia. Openings and Polyethylene Dome.

VARIATIONS:

- Expansion Joint (Specify Fig. 1710)
- Higher Gravel Stop -HGS (Specify Height)
- "L" Shaped Underdeck Clamp -CL
- L Speedi-Set® Service Weight 02(50), 03(75) & 04"(100) sizes only
- LXH Speedi-Set® Extra Heavy 02(50), 03(75) & 04"(100) sizes only
- Underdeck Clamp -C
- Vandal Proof Dome -U
- T Threaded Outlet

OPTIONAL MATERIALS:

- ▲ Aluminum Dome -AD
- ▲ Cast Iron Dome -CID
- ▲ Galvanized Cast Iron Body and Collar -G
- ▲ Galvanized Cast Iron Dome -CIDG
- ▲ Rough Bronze Dome -RBD

▲Optional domes' free area are as follows:

Aluminum	98 (632)
Cast Iron	80 (516)
Bronze	95 (613)

NOTE: Dimensions shown in parentheses are in millimeters.

1019

DIMENSIONS ARE SUBJECT TO MANUFACTURERS TOLERANCE AND CHANGE WITHOUT NOTICE

REV.	DATE	DESCRIPTION	BY	CKD. BY	WEIGHT POUNDS	VOLUME CUBIC FEET	FIGURE NUMBER 1019
L	9-27-23	Removed Function	HS	CL			
K	3-7-23	Added @ to "Speedi-Set"	KK	CL			
J	7-30-19	Removed NOTE	MW	CL			
H	9-17-15	Added Flow Rate Note	TBW	BW			