


- ① 1/2" NPT Stainless Steel Ball Valve
- ② 3/4" Stainless Steel Hose Connection
- ③ 2-3/8 O.D. Plain End Waste
- ④ Wall Frame With Door & Lock
- ⑤ 1/4" NPTF Quick-Disconnect Sockets

- ⑥ 1/4" NPT Stainless Steel 90° Elbow
- ⑦ 1/4" NPT x 2-1/2" Long Stainless Steel Nipple
- ⑧ 1/4" NPT x 4-3/4" Long Stainless Steel Nipple
- ⑨ Wall Anchoring Clips

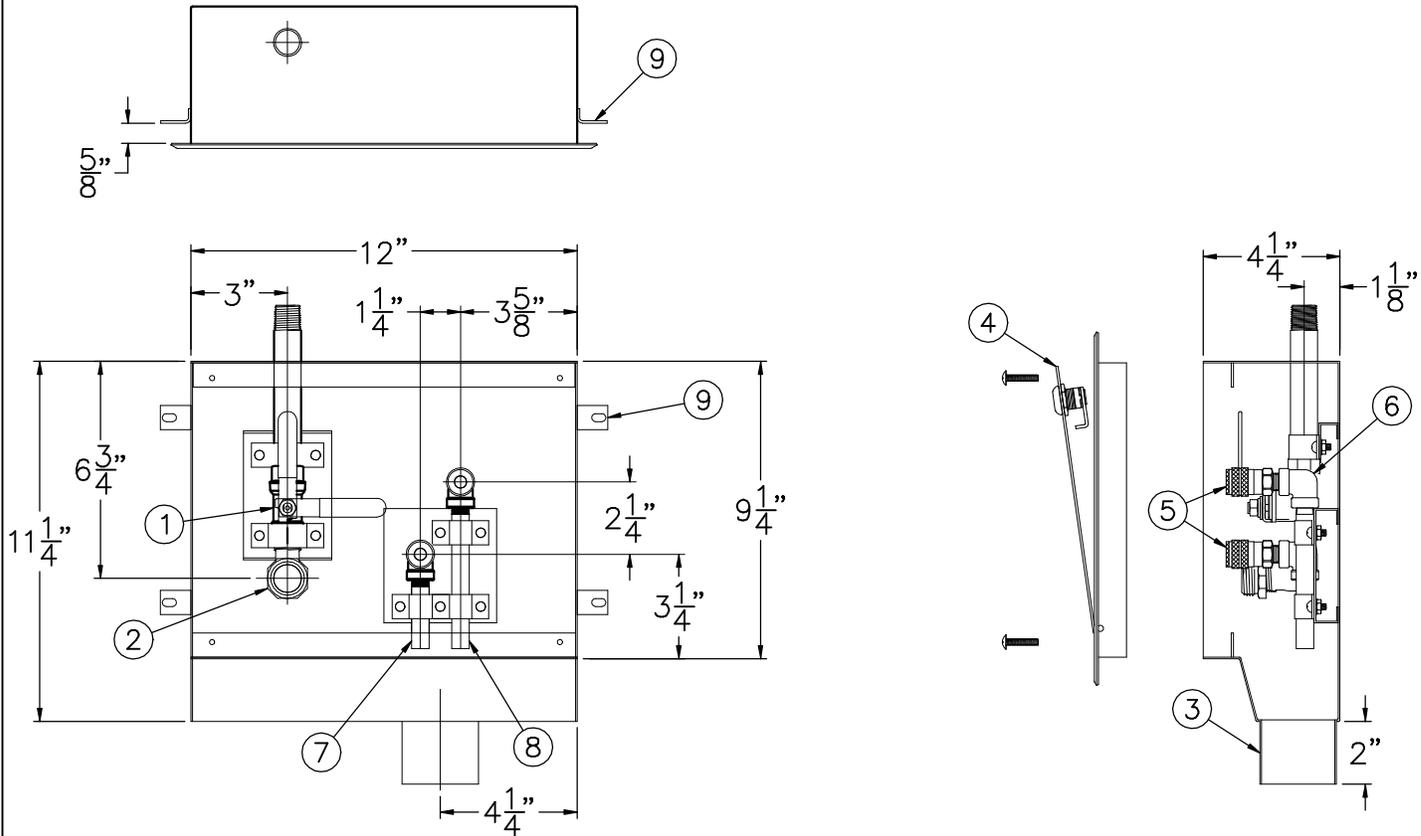

**WHITEHALL #M8196-E597-1-W DIALYSIS BOX w/ SPECIFIED SIZE AND FITTINGS**

Stainless steel dialysis box intended for recessed installation. Unit is modified with dimensions shown. Other modifications include 1/2" NPT Stainless Steel Ball Valve, special fittings which include 1/4" NPT x 2-1/2" long stainless steel nipple, 1/4" NPT x 4-3/4" long, 1/4" NPT Stainless Steel 90° Elbow, 1/4" NPTF Male Stainless Steel Quick-Disconnect Sockets. Unit includes wall flange with door and cylinder lock and 2-3/8" O.D. plain end waste connecting. Box is fabricated of 18 gage type 316 stainless steel. Door and door frame assembly fabricated of 16 gage type 304 stainless steel with exposed surfaces polished to a satin finish.

Refer to standard #8190 catalog sheet for additional options and technical data.

APPROVAL OF THIS MODIFIED SUBMITTAL IS AUTHORIZATION FOR PRODUCTION WITH MODIFICATIONS SHOWN AND NONE OTHERS WHETHER VERBAL OR IMPLIED. NO FURTHER MODIFICATIONS PERMITTED AFTER RECEIPT OF THIS DOCUMENT BY WHITEHALL, A MEMBER OF MORRIS GROUP INTERNATIONAL.

Approved By: \_\_\_\_\_

Date: \_\_\_\_\_

ITEM	QTY.	MODEL NO.	 <b>WHITEHALL™ MANUFACTURING</b>	
CUSTOM BOX w/ SPECIFIED FITTING				
JOB			P.O. BOX 3527 INDUSTRY, CA 91744 (626) 968-6681	
LOCATION			15125 PROCTOR AVE INDUSTRY, CA 91746 FAX (626) 855-4862	
ARCH.			DATE	REVISION
M.E.	I: \SALESENG\WHITEHALL\Dialysis Boxes\WEB		03/21/14	RMC
			DRN. BY	DWG. NO.
				M8196-E597-1-W

DIMENSIONS ARE SUBJECT TO MANUFACTURERS TOLERANCE AND CHANGE WITHOUT NOTICE. WE CAN ASSUME NO RESPONSIBILITY FOR USE OF SUPERSEDED OR VOID DATA, THIS PRINT IS CONFIDENTIAL AND IS LOANED FOR MUTUAL ASSISTANCE. IT IS NOT TO BE FORWARDED TO OTHER PARTIES NOR REPRINTED IN ANY FORM WITHOUT OUR WRITTEN PERMISSION.