





REFERENCE DRAWINGS			
SHOWER HEAD	9970-122-001	FLEX SHOWERHEAD	9970-102-003
DIVERTER	9975-080-002	T/P VALVE(SHOWN)	9975-005-002
PUSHBUTTON/ESC	9957-300-001	T/P VALVE ADJUST	9900-007-001
VALVE BODY	9975-090-001	VALVE CONNECTION	9905-006-001

*ADA DIM SHOWN IS ROLL-IN STALL WITH SEAT. REFER TO GUIDELINES FOR COMPLETE DETAILS.

STD. ROLL-IN STALL DIMS		
	A MIN.	B MAX.
ADA	0"	*27"
CBC	16"	27"

REFER TO ACCESSIBILITY GUIDELINES FOR COMPLETE INSTALLATION REQUIREMENTS. THIS FIXTURE COMPLIES WITH CBC REQUIREMENTS AND ADA ACCESSIBILITY GUIDELINES WHEN INSTALLED CORRECTLY.

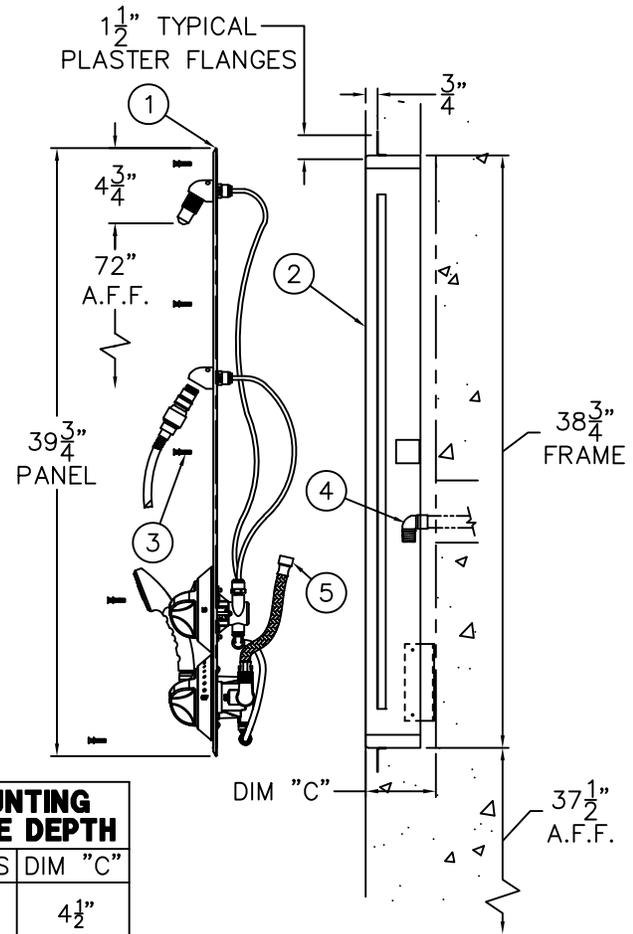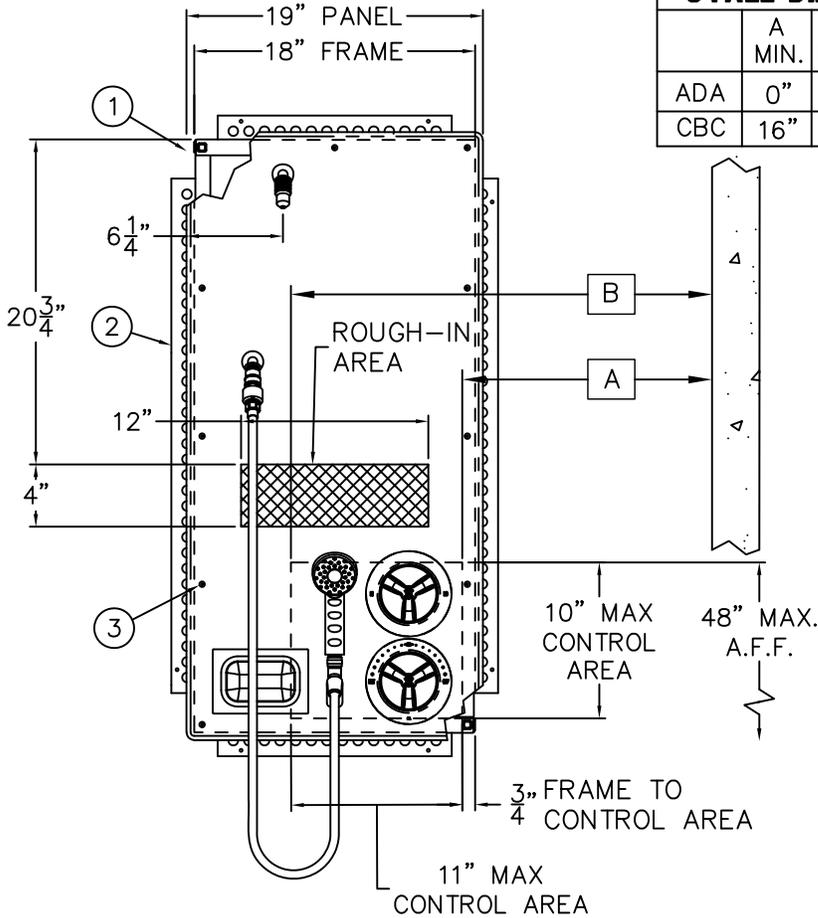

MOUNTING FRAME DEPTH	
MODELS	DIM "C"
410	4 1/2"
416	4 1/2"
418	3 1/2"

RIGHT HAND VALVE ORIENTATION SHOWN. LEFT HAND VALVE ORIENTATION OPPOSITE.


INSTALLATION INSTRUCTIONS:

- A- DISASSEMBLE SHOWER PANEL ASSEMBLY ① FROM WALL MOUNTING FRAME ② BY REMOVING VANDAL RESISTANT SCREWS ③ FROM THE PANEL.
- B- INSTALL MOUNTING FRAME ②. FRAME BOTTOM MUST BE AT 37-1/2" ABOVE FINISHED FLOOR WITH THE FACE FLUSH WITH THE FINISHED WALL. REFERENCE DIMENSION 'C' FOR VALVE DEPTH BLOCKOUT.
- C- PROVIDE SUPPLY ROUGH-INS ④ IN THE AREA INDICATED. THOROUGHLY FLUSH SUPPLY LINES.

- D- MAKE UP SUPPLY CONNECTIONS TO 1/2" NPS ⑤ END INLETS WHILE SUPPORTING PANEL OFF THE FLOOR. NOTE: SUPPLY INLET CONNECTION WILL ACCOMMODATE A 1/2" NPT MALE ADAPTER.
- E- ASSEMBLE THE SHOWER PANEL ① TO THE MOUNTING FRAME ② USING SCREWS PROVIDED.

WARNING:
PRIOR TO COMPLETING INSTALLATION SUPPLY LINES MUST BE FLUSHED OF ALL FOREIGN MATERIAL SUCH AS PIPE DOPE, CHIPS SOLDER ETC. VALVE MUST BE DRAINED PRIOR TO BEING SUBJECTED TO FREEZING TEMPERATURES.

ACORN ENGINEERING COMPANY P.O. BOX 3527 Industry, CA 91744 15125 Proctor Ave Industry, CA 91746 (626) 336-4561 FAX (626) 961-2200	TITLE APEX FLUSH MOUNTED CBC SHOWER , 410CBCWH SERIES		
	MANUFACTURE DATE MARCH 2022 TO PRESENT	DATE ISSUED 03/15/22	DRAWING NUMBER 9900-039-001

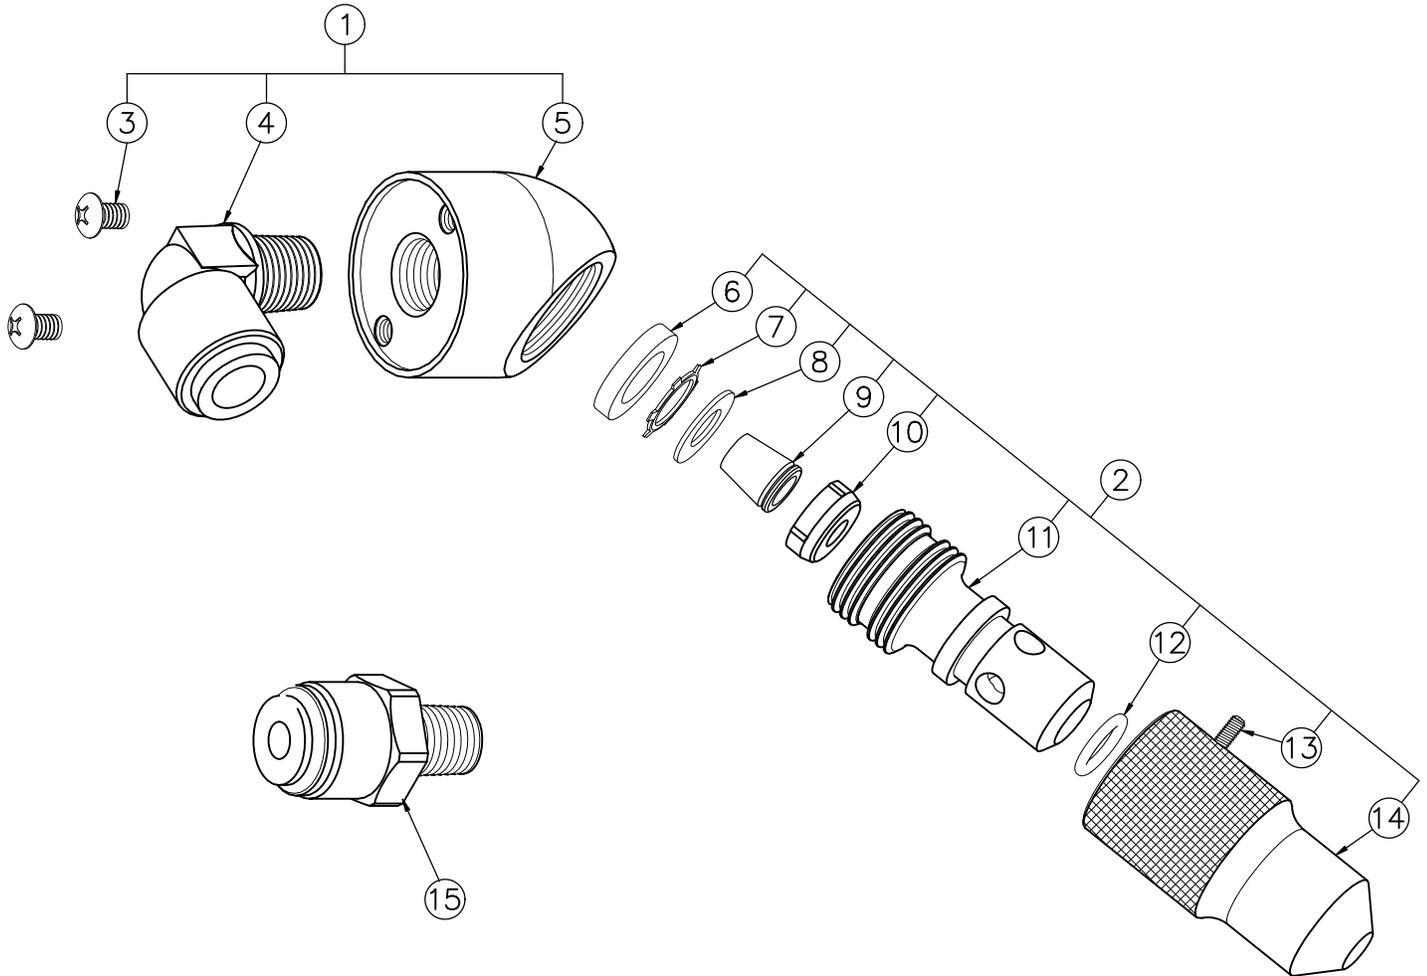

1	1141-025-001	REAR MOUNTED SHOWERHEAD ASSEMBLY	9	0469-016-000	1.6 GPM FLO-CONTROL
2	1192-016-001	SHOWERHEAD NOZZLE ASSEMBLY	10	1295-100-000	FLO-CONTROL RETAINER
3	0116-016-000	#10-32 x 3/8" TRUSS PHILLIP HEAD SCREW	11	1192-100-199	CAP RECEIVER
4	1895-707-000	3/8" TUBE x 1/4" NPT PUSH-IN ELBOW	12	0401-112-000	O-RING
5	1141-000-199	1/4" NPT FLANGELESS SHOWERHEAD	13	0181-011-000	#6-32 x 3/16" SET SCREW
6	0421-019-000	GASKET	14	1185-000-199	SHOWER CAP
7	0326-011-000	RETAINING RING	15	1895-126-000	3/8" O.D. x 1/4" NPT PUSH-IN CONNECT.
8	0331-027-000	FLATWASHER			
ITEM	PART NUMBER	DESCRIPTION	ITEM	PART NUMBER	DESCRIPTION



ACORN ENGINEERING COMPANY
 P.O. BOX 3527 INDUSTRY, CA. 91744
 (626) 336-4561 FAX (626) 961-2200

TITLE **FLANGELESS REAR MOUNTED SHOWERHEAD**

MANUFACTURE DATE

**FEBRUARY 2002
 TO PRESENT**

DATE ISSUED


04/03/03

DATE REVISED

12/10/19

DRAWING NUMBER


9970-122-001

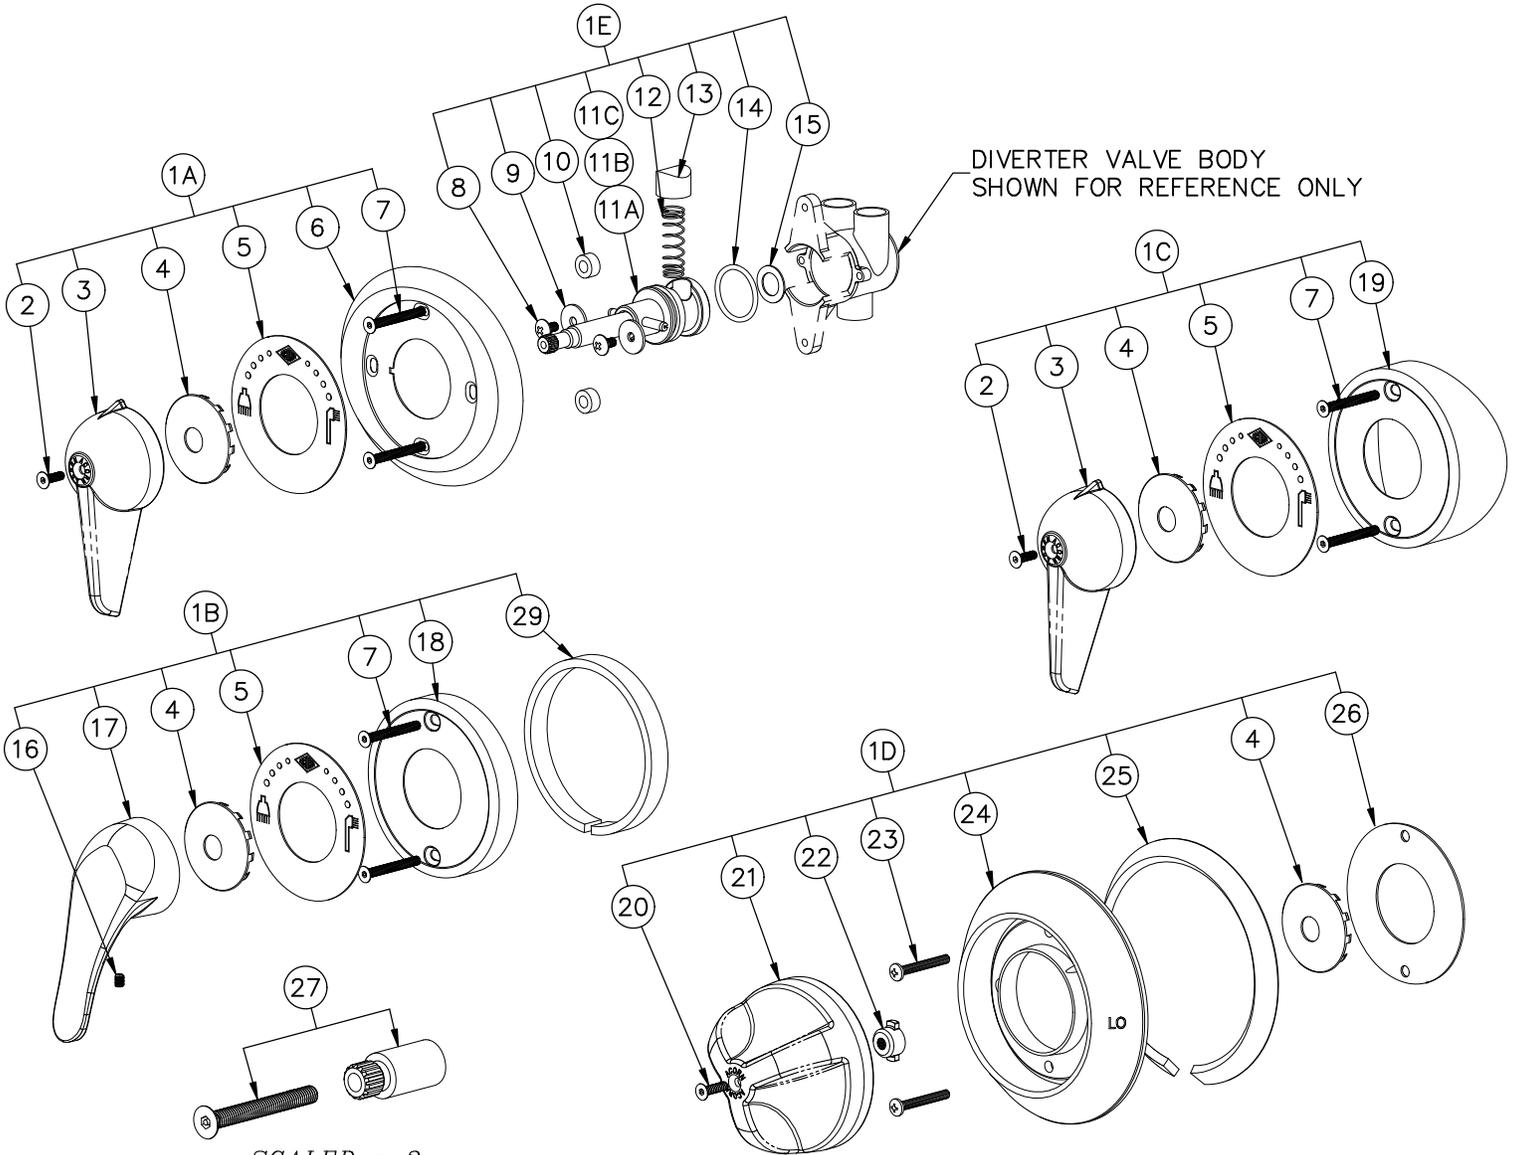

SCALED x 2


1A	2919-020-001	DIVERTER TRIM KIT- TYPE 5 & 6 VALVES	12	1380-004-000	SPRING
1B	2919-065-001	DIVERTER TRIM KIT- TYPE 8 T/P STYLE	13	2919-004-000	PLUNGER
1C	2919-025-001	DIVERTER TRIM KIT- CAPITAL	14	0401-121-000	O-RING
1D	2919-070-001	DIVERTER TRIM KIT- -LRH LIG RESIS -8	15	0334-008-000	PHENOLIC FRICTION WASHER
1E	2919-000-001	DIVERTER VALVE ASSEMBLY -STD	16	0181-017-000	8-32 x 1/4" - ALLEN SET SCREW
2	0152-002-000	#10-32 x 1/2" SS, FHD CTR REJ, SCREW	17	7800-124-000	HANDLE - TYPE 8 VALVE
3	2421-001-199	LEVER HANDLE	18	2715-005-199	ESCUTCHEON - TYPE 8 VALVE
4	2418-001-199	SNAP RING	19	2715-002-199	ESCUTCHEON - CAPITAL
5	2917-010-000	DIVERTER DIAL PLATE	20	0152-006-000	10-32 x 3/4" FLAT HEAD CNTR REJ SCREW
6	2706-002-199	ESCUTCHEON	21	7800-187-000	LIGATURE RESISTANT HANDLE TYPE 8
7	0152-003-000	#10-32 x 1-1/2" SS, FHD CTR REJ, SCREW	22	7800-189-000	LIGATURE RESISTANT HANDLE STEM INSERT
8	0116-016-000	#10-32 x 3/8" SS, RD HD PHIL, SCREW	23	0116-115-000	10-32 x 1-1/2" PHIL PAN HEAD SCREW
9	0331-014-000	#10 FLAT WASHER	24	7800-191-000	LIGATURE RESIST ESCUTCHEON -DIVERTER
10	0365-015-000	SPACER	25	7800-139-000	GASKET, TRIM ESCUTCHEON
11A	2919-001-001	PISTON ASSEMBLY - APEX/ACME/-8 VALVE	26	2917-005-199	DIVERTER COVER PLATE -LRH
11B	2919-001-002	PISTON ASSEMBLY - ZENITH & CAPITAL	27	2408-000-001	1" STEM EXTENSION ASSEMBLY
11C	2919-005-001	PISTON ASSEMBLY - -LRH LIG RESISTANT			
ITEM	PART NUMBER	DESCRIPTION	ITEM	PART NUMBER	DESCRIPTION

MORRIS GROUP INTL P.O. BOX 3527 Industry, CA 91744 15125 Proctor Ave Industry, CA 91746 (626) 336-4561 FAX (626) 961-2200	TITLE DIVERTER VALVE		
	MANUFACTURE DATE APRIL 1979 TO PRESENT	DATE ISSUED 02/01/14	DRAWING NUMBER 9975-080-002
		DATE REVISED 03/11/2022 C	

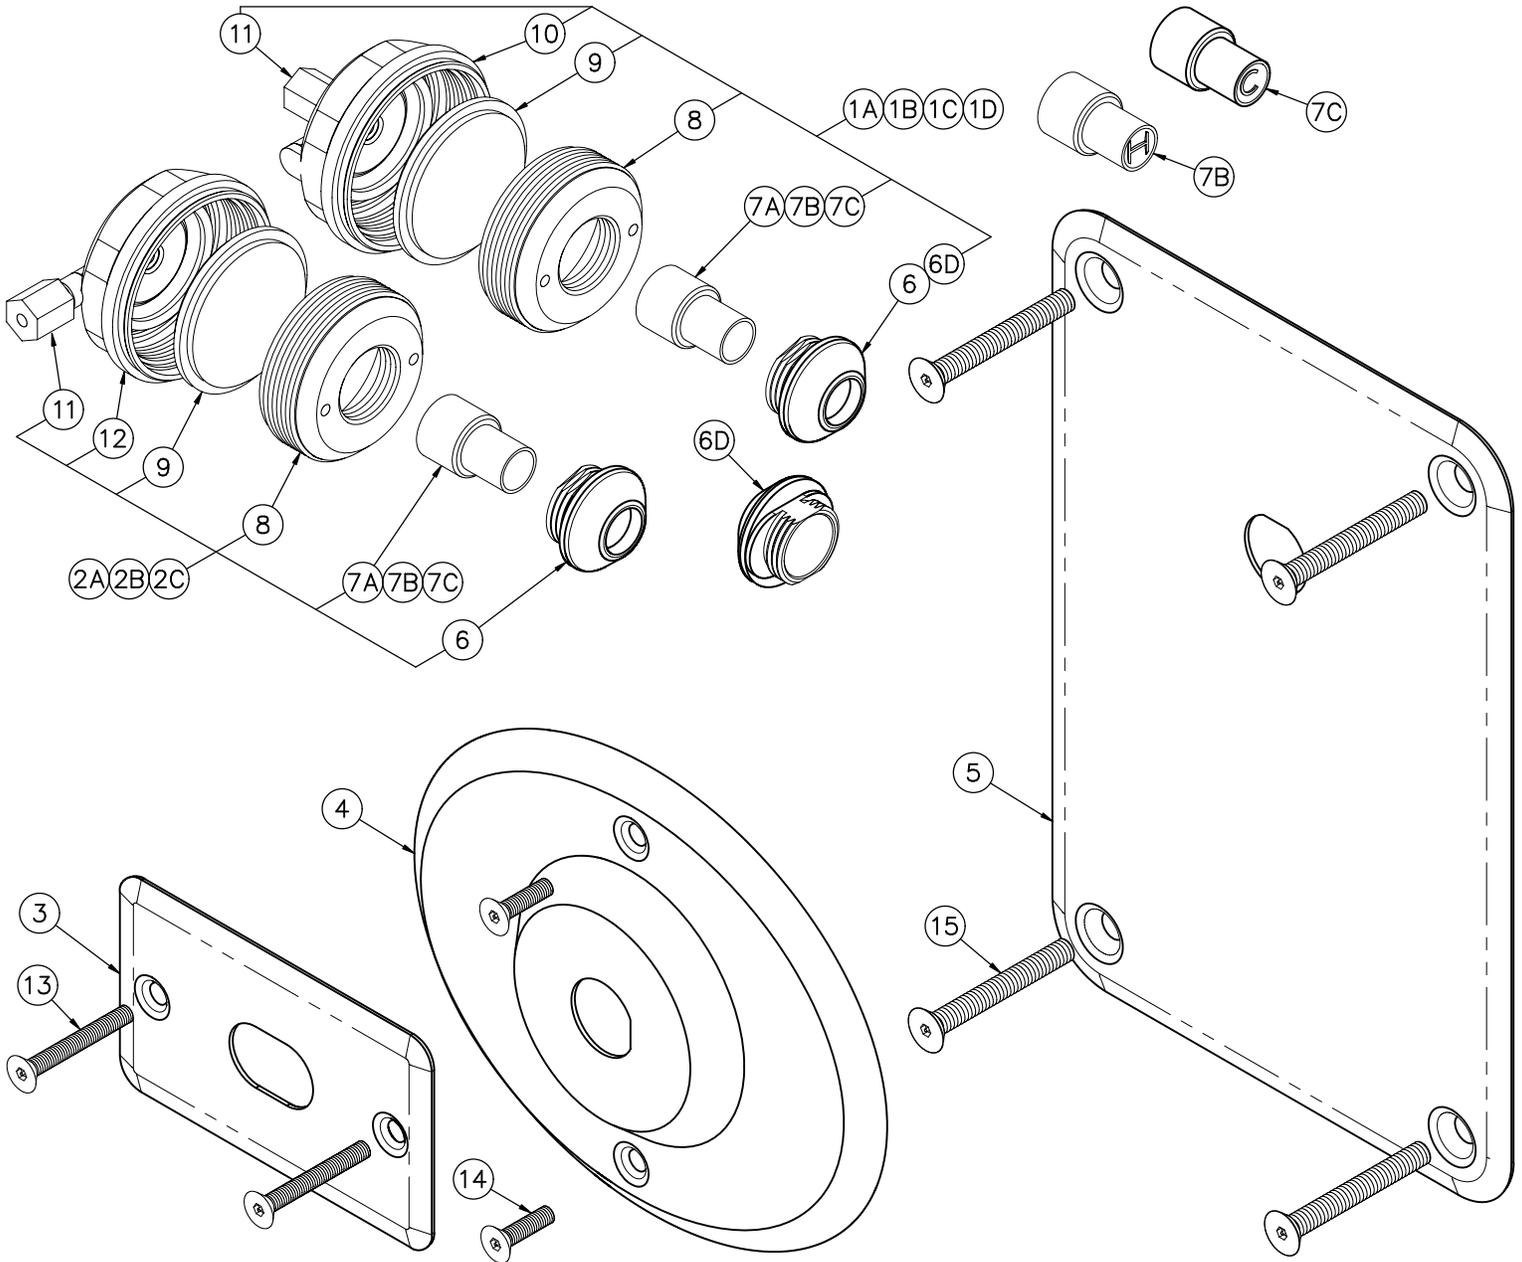

1A	2566-050-001	PUSHBUTTON ASSY, BACK OUTLET -S/T	7A	2566-025-000	PUSHBUTTON -S/T
1B	2566-051-001	PUSHBUTTON ASSY, BACK OUTLET -HOT	7B	2566-026-000	PUSHBUTTON -HOT
1C	2566-052-001	PUSHBUTTON ASSY, BACK OUTLET -COLD	7C	2566-027-000	PUSHBUTTON -COLD
1D	6210-055-001	CORTERRA PB ASSY, BACK OUTLET -S/T	8	2566-022-000	ESCUTCHEON RETAINER
2A	2566-025-001	PUSHBUTTON ASSY, SIDE OUTLET -ST	9	2566-001-000	DIAPHRAGM
2B	2566-026-001	PUSHBUTTON ASSY, SIDE OUTLET -HOT	10	2566-056-199	DIAPHRAGM RETAINER -BACKOUTLET
2C	2566-027-001	PUSHBUTTON ASSY, SIDE OUTLET -COLD	11	1895-450-000	1/8" FERRULE NUT
3	6210-054-199	CORTERRA FRONT PLATE / ESCUTCHEON	12	2566-055-199	DIAPHRAGM RETAINER -SIDE OUTLET
4	2705-008-199	SHOWER-WARE OVAL ESCUTCHEON	13	0152-003-000	#10-32 x 1-1/2" LONG FLT HD CNTR RJ
5	2705-009-199	ZENITH AIR-CONTROL ESCUTCHEON	14	0152-006-000	#10-32 x 3/4" LONG FLT HD CNTR RJ
6	2566-020-199	PUSHBUTTON ESCUTCHEON	15	0152-504-000	1/4-20 x 2" LONG FLT HD CNTR RJ
6D	6210-055-199	CORTERRA PUSHBUTTON ESCUTCHEON	16		
ITEM	PART NUMBER	DESCRIPTION	ITEM	PART NUMBER	DESCRIPTION

<p>ACORN ENGINEERING COMPANY P.O. BOX 3527 INDUSTRY, CA. 91744 (626) 336-4561 FAX (626) 961-2200</p>	<p>TITLE AIR-CONTROL / MASTER-TROL PUSHBUTTON ASSEMBLY</p>		
	<p>MANUFACTURE DATE</p> <p>JANUARY 1984</p> <p>TO PRESENT</p>	<p>DATE ISSUED</p> <p>09/01/89</p>	<p>DRAWING NUMBER</p> <p>9957-300-001</p>
		<p>DATE REVISED</p> <p>06/11/08</p>	

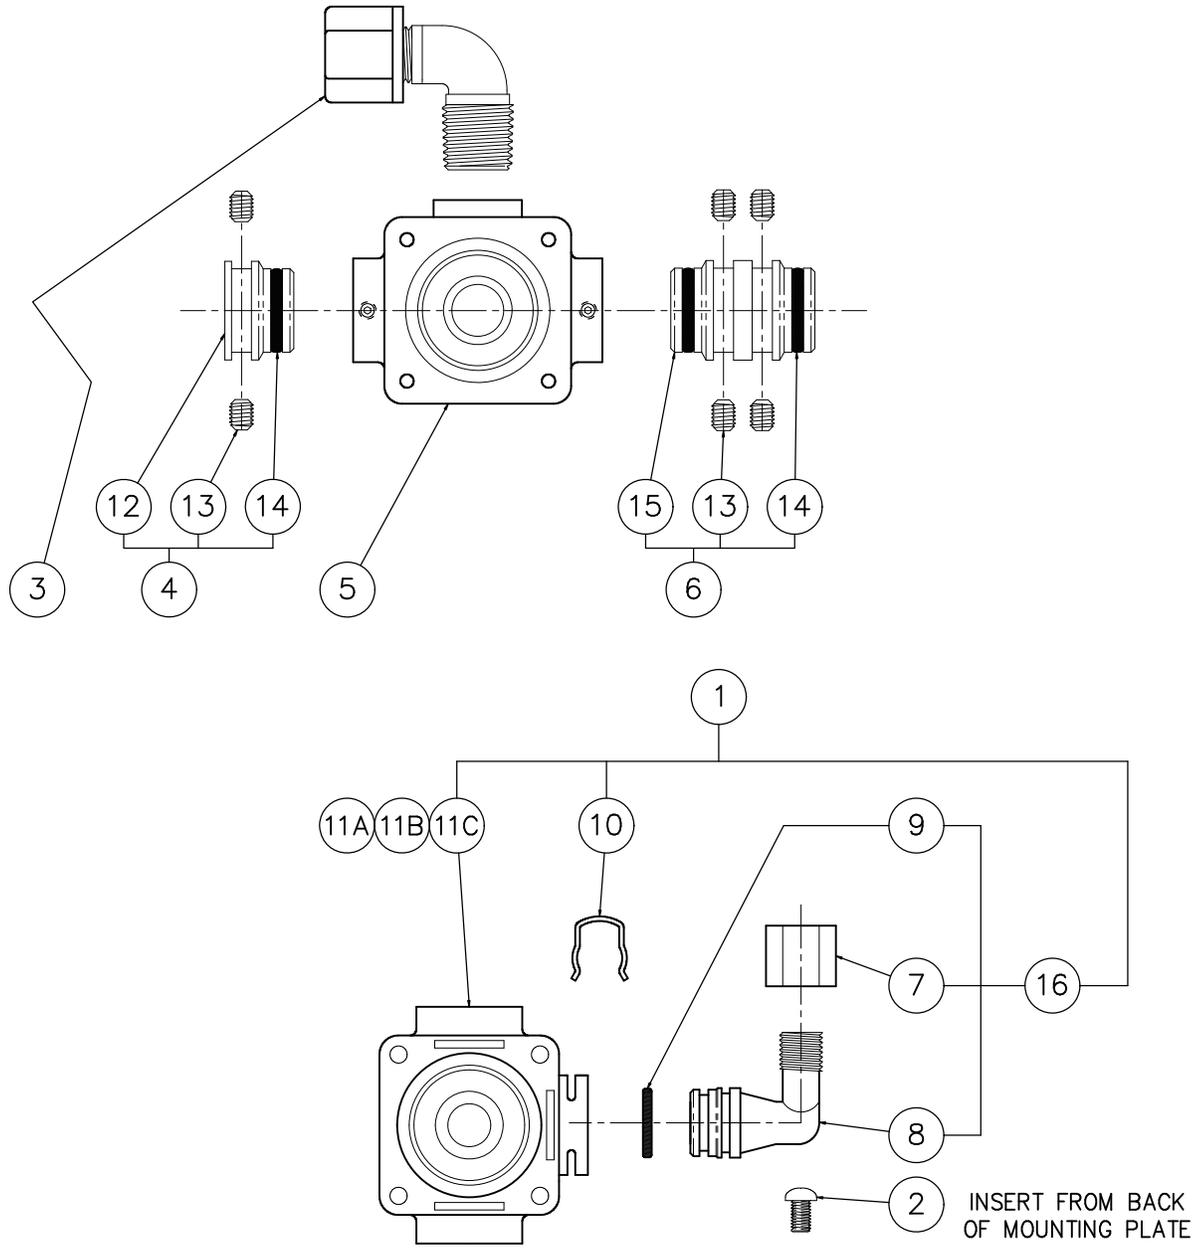


NOTE: THIS VALVE BODY ASSEMBLY CONTAINS NO FLOW CONTROL AND IS USED WITH SHOWER-WARE AND WASH-WARE UNITS.

1	2590-210-001	AIR-CONTROL S/T VALVE ASSY -PLASTIC	10	0326-100-000	RETAINING CLIP
2	0124-010-000	#10-32 x 1/2" STN STL SCREW	11A	2570-026-000	R.H. AIR-CONTROL PLASTIC VALVE BODY
3A	1895-154-000	3/8" TUBE x 3/8" NPT NYLON ELBOW	11B	2570-027-000	L.H. AIR-CONTROL PLASTIC VALVE BODY
3B	1895-155-000	1/4" TUBE x 3/8" NPT NYLON ELBOW	11C	2570-025-000	LOWER AIR-CONTROL PLASTIC VALVE BODY
4	2580-037-001	MALE O-RING PLUG ASSEMBLY	12	2580-027-199	MALE O-RING PLUG LEAD FREE
5	2555-110-199	AIR-CONTROL BRASS BODY LEAD FREE	13	0181-018-000	#8-32 x 3/16" ALLEN HEAD SET SCREW
6	2580-038-001	MALE-TO-MALE O-RING COUPLER ASSY.	14	0410-015-000	O-RING
7	1895-451-000	1/4" FERRULE NUT	15	2580-038-199	MALE-TO-MALE O-RING COUPLER LEAD FREE
8	2570-051-000	ELBOW	16	2570-051-001	1/4" O.D PLASTIC ELBOW ASSY.
9	0401-015-000	O-RING			


ITEM	PART NUMBER	DESCRIPTION	ITEM	PART NUMBER	DESCRIPTION
ACORN ENGINEERING COMPANY P.O. BOX 3527 INDUSTRY, CA. 91744 (626) 336-4561 FAX (626) 961-2200		TITLE SINGLE TEMP AIR-CONTROL VALVE BODY ASSEMBLY LESS FLOW CONTROL			
MANUFACTURE DATE APRIL 1994 TO PRESENT		DATE ISSUED 05/02/94 DATE REVISED 04/30/21		DRAWING NUMBER 9975-090-001	




PANEL MOUNTING BRACKET

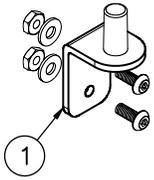


WALL MOUNTING BRACKET

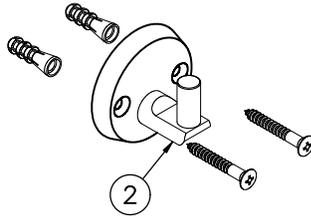


SHOWERHEAD APEX

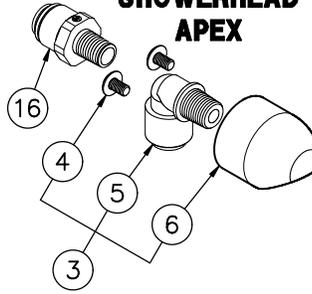


SHOWERHEAD ACME

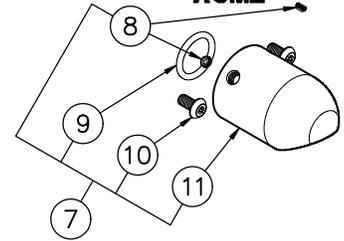



SHOWERHEAD CAPITAL

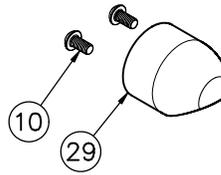

SHOWERHEAD ZENITH

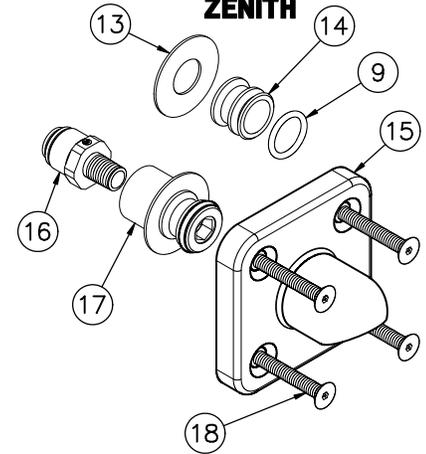

SHOWERHEAD PENAL

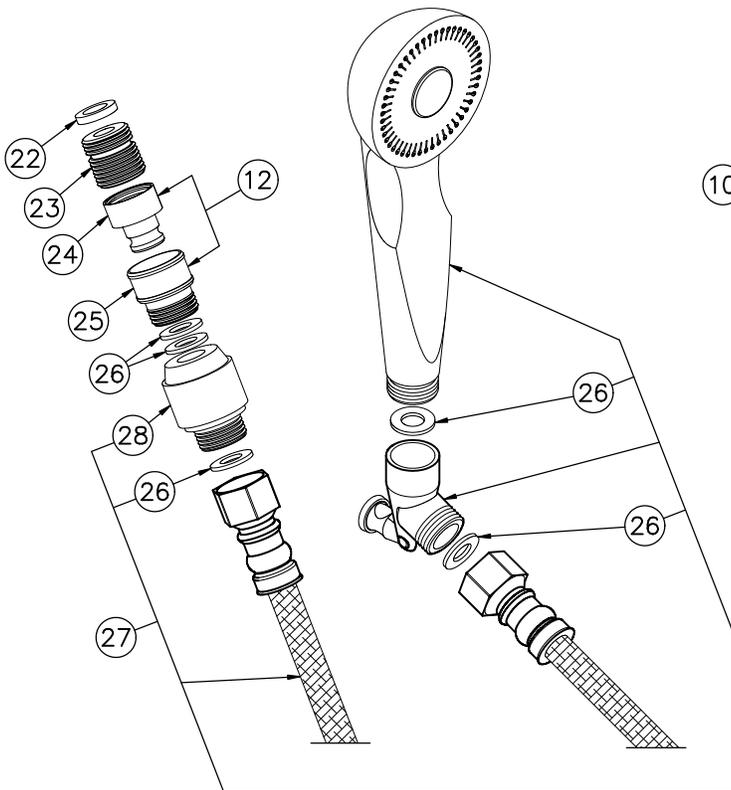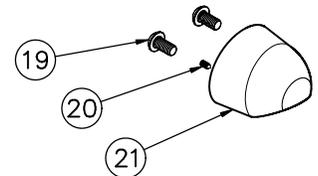

1	1295-010-002	HAND SHOWER BRACKET - PANEL MOUNT	16	1895-126-000	3/8" O.D. x 1/4" NPT PUSH-IN FITTING
2	1293-008-000	HAND SHOWER BRACKET - WALL MOUNT	17	1131-005-001	1/4" NPT x O-RING INLET ADAPTER
3	1141-025-001	APEX SHOWER HEAD ASSEMBLY	18	0152-022-000	1/4"-20 x 1-1/2" ALLEN FLT HD SCREW
4	0116-016-000	#10-32 x 3/8" PHILLIPS TRUSS HD SCREW	19	0126-504-000	1/4"-20 x 3/8" PHILLIPS PAN HD SCREW
5	1895-707-000	3/8" O.D. x 1/4" NPT PUSH-IN ELBOW	20	0186-002-000	#10-32 ALLEN CONE POINT SET SCREW
6	1141-000-199	APEX SHOWER HEAD	21	1244-001-199	PENAL SHOWER HEAD
7	1140-005-001	ACME SHOWER HEAD ASSEMBLY	22	0421-019-000	GASKET
8	0181-014-000	1/4"-28 x 3/16" ALLEN HD SET SCREW	23	1160-001-199	1/2" NPS INLET x 1/2" NPT OUTLET
9	0401-115-000	O-RING	24	1295-004-000	1/2" NPT QUICK DISCONNECT PLUG
10	0112-002-000	#10-32 x 1/2" ALLEN BUTTON HD SCREW	25	1295-003-000	QUICK DISCONNCT SOCKET
11	1140-000-199	O-RING INLET SHOWER HEAD	26	1293-002-000	GASKET
12	1295-003-001	(-QD) PLUD & SOCKET ASSEMBLY	27	1293-101-015	FLEX HAND SHOWER ASSEMBLY
13	0331-011-000	RETAINING WASHER	28	1293-003-000	VACUUM BREAKER
14	1130-000-199	COPPER x O-RING INLET ADAPTER	29	1141-000-299	CAPITAL SHOWER HEAD
15	1110-000-050	FLANGED SHOWER HEAD - REAR INLET			
ITEM	PART NUMBER	DESCRIPTION	ITEM	PART NUMBER	DESCRIPTION



ACORN ENGINEERING COMPANY
P.O. BOX 3527 INDUSTRY, CA. 91744
(626) 336-4561 FAX (626) 961-2200

TITLE **FLEX SHOWERHEAD MODELS SUFFIX OPTION -FX**

MANUFACTURE DATE
OCTOBER 1979
TO PRESENT



DATE ISSUED
12/01/89
DATE REVISED
01/11/17 D

DRAWING NUMBER
9970-102-003

REPAIR PARTS:

STEM EXTENSION KIT:

P.N. 7800-057-001
Stem Extension and longer Screws (replaces Item #10)
Adds 5/8" Stem Length.

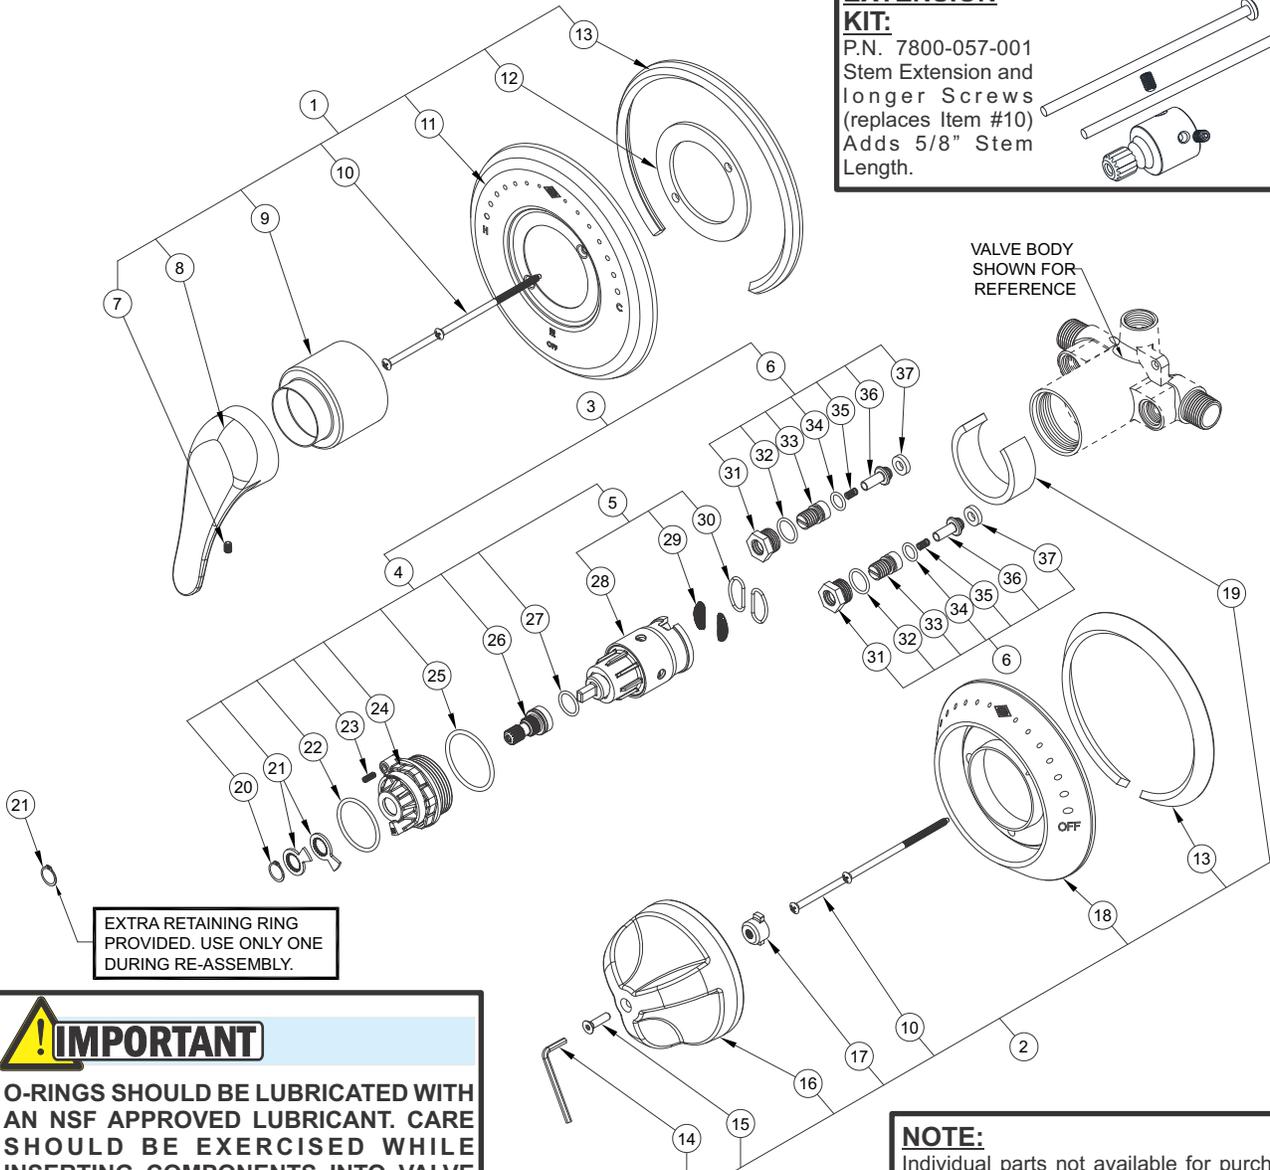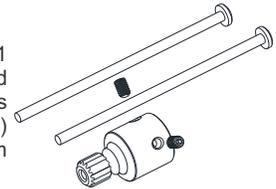

EXTRA RETAINING RING PROVIDED. USE ONLY ONE DURING RE-ASSEMBLY.

! IMPORTANT
O-RINGS SHOULD BE LUBRICATED WITH AN NSF APPROVED LUBRICANT. CARE SHOULD BE EXERCISED WHILE INSERTING COMPONENTS INTO VALVE BODY DURING RE-ASSEMBLY.


NOTE:
Individual parts not available for purchase, sold in Repair Kits only. Parts called out for reference only.

ITEM	KIT NUMBER	DESCRIPTION	ITEM	KIT NUMBER	DESCRIPTION
1	7800-503-001	TRIM REPLACEMENT, LEVER HANDLE	4	7800-502-001	CARTRIDGE & BONNET REPLACEMENT
2	7800-186-001	TRIM REPLACEMENT, LIGATURE RESISTANT	5	7800-175-001	CARTRIDGE REPLACEMENT
3	7800-500-001	COMPLETE REBUILD KIT	6	7800-504-001	CHECK-STOP REBUILD KIT


ITEM	DESCRIPTION	ITEM	DESCRIPTION	ITEM	DESCRIPTION
7	CUP POINT SET SCREW	18	LIGATURE RESISTANT ESCUTCHEON	29	STAINLESS STEEL SCREENS (x2)
8	LEVER HANDLE	19	SLEEVE GASKET (SV16 ONLY)	30	CARTRIDGE SCREEN O-RINGS (x2)
9	VALVE SLEEVE	20	RETAINING RING (x2)	31	CHECK CAP (x2)
10	OVAL HEAD SCREWS (x2)	21	TEMPERATURE STOP RINGS (x2)	32	CHECK CAP O-RING (x2)
11	ESCUTCHEON, LEVER HANDLE	22	EXTERNAL BONNET O-RING	33	CHECK ADJUST SCREW (x2)
12	TRIM PLATE CENTER GASKET	23	SET SCREW	34	CHECK ADJUST SCREW O-RING (x2)
13	ESCUTCHEON GASKET	24	VALVE BONNET	35	CHECK SPRING (x2)
14	5/32" CENTER REJECT ALLEN WRENCH	25	BONNET O-RING	36	CHECK PLUNGER (x2)
15	LIGATURE RESISTANT HANDLE SCREW	26	VALVE STEM	37	CHECK SEAL (x2)
16	LIGATURE RESISTANT HANDLE	27	VALVE STEM O-RING	38	
17	STEM INSERT	28	CARTRIDGE		




REFERENCE DRAWINGS	
ASSEMBLIES	NUMBER
T/P VALVE	9975-005-002

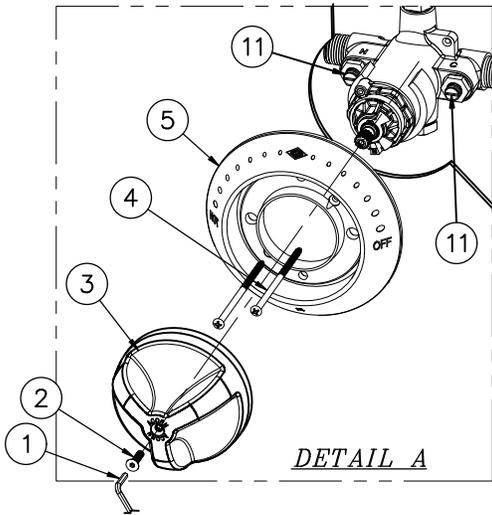


DETAIL A

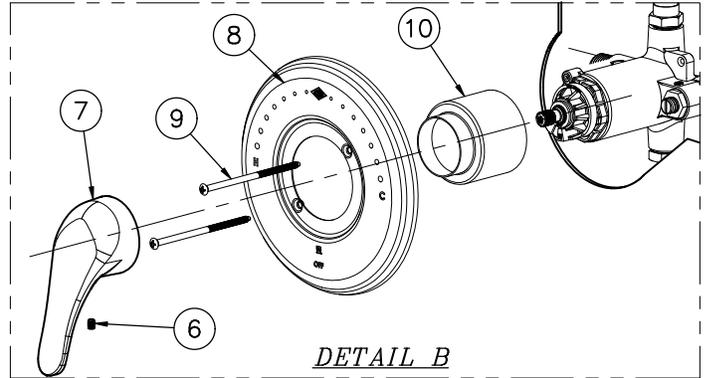


DETAIL B

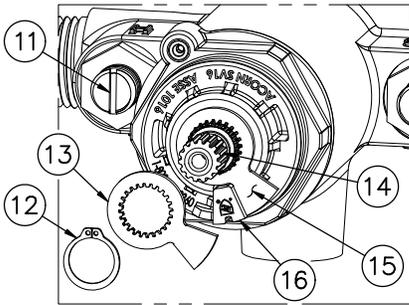

DETAIL C

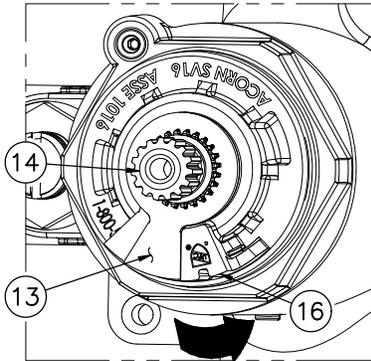

DETAIL D

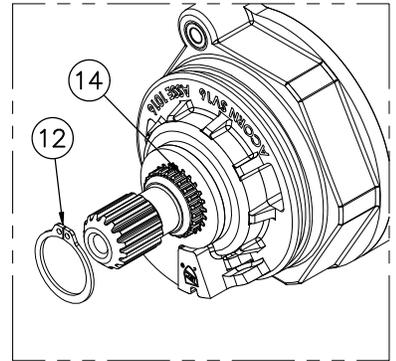

DETAIL E

INSTRUCTIONS:

A-REMOVE TRI-LEVER HANDLE TRIM: SEE DETAIL A

- a- USING CENTER REJECT ALLEN WRENCH (1) REMOVE HANDLE SCREW (2) AND REMOVE HANDLE (3).
- b- REMOVE ESCUTCHEON (4) BY REMOVING SCREWS (5).

FOR OPTIONAL -LVR LEVER HANDLE TRIM: SEE DETAIL B

- a- REMOVE SET SCREW (6) AND HANDLE (7).
- b- REMOVE ESCUTCHEON (8) BY REMOVING SCREWS (9).
- c- PULL OFF VALVE SLEEVE (10).

TEMPERATURE ADJUSTMENT:

- B- ENSURE MAIN WATER SUPPLY IS ON.
- C- ENSURE CHECK STOPS (11) ARE OPEN.
- D- ENSURE VALVE IS IN THE OFF POSITION.
- E- USING SNAP RING PLIERS REMOVE RETAINING RING (12) AND THE FIRST TEMPERATURE LIMIT WASHER (13) ONLY FROM VALVE STEM (14). SEE DETAIL C.

NOTE: IF SECOND TEMPERATURE LIMIT WASHER (15) COMES OFF, RESETTING OF THE OFF STOP MAY BE REQUIRED, KEY AS CLOSE AS POSSIBLE ON THE COUNTER-CLOCKWISE SIDE OF BONNET STOP (16). USING HANDLE (3) OR (7) SLIGHTLY OPEN AND CLOSE VALVE TO ENSURE WATER WILL SHUT OFF. DETAIL C.

TEMPERATURE ADJUSTMENT: CONTINUED:

- F- USING HANDLE (3) OR (7) TURN VALVE STEM (14) COUNTER-CLOCKWISE TO INCREASE HOT, CHECKING OUTLET TEMPERATURE UNTIL DESIRED TEMPERATURE IS REACHED (RECOMMENDED 105° TO 110°). SLIDE FIRST TEMPERATURE LIMIT WASHER (9) OVER VALVE STEM (13) AND ENSURE SIDE OF WASHER RESTS AS CLOSE AS POSSIBLE TO CLOCKWISE SIDE OF BONNET LIMIT STOP (16). DETAIL D.
- G- WITH VALVE IN THE "ON" POSITION AND WATER RUNNING, USING SNAP RING PLIERS INSTALL RETAINING RING (12). ENSURE RETAINING RING (12) IS INSERTED PROPERLY INTO GROOVE ON VALVE STEM (14). DETAIL E.
- H- REINSTALL TRIM IN REVERSE ORDER.




ACORN ENGINEERING COMPANY
P.O. BOX 3527 Industry, CA 91744
15125 Proctor Ave Industry, CA 91746
(626) 336-4561 FAX (626) 961-2200

TITLE **-8 T/P TEMP/PRESS BALANCING MIXING VALVE - TEMPERATURE ADJUSTMENT**


MANUFACTURE DATE	DATE ISSUED	DRAWING NUMBER
APRIL 2014	05/01/14	9900-007-001
PRESENT	DATE REVISED 09/01/16 B	




SIDE OUTLET SHOWN

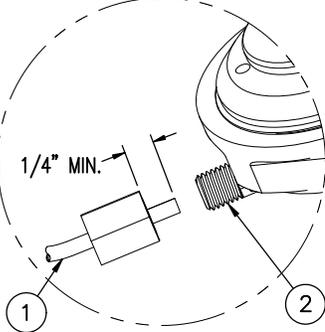


DETAIL "A"

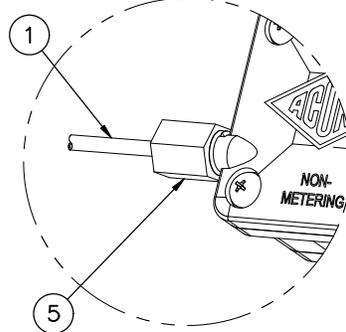


DETAIL "B"

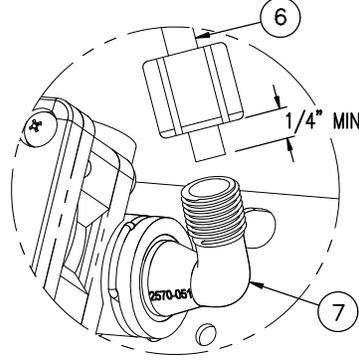

DETAIL "C"

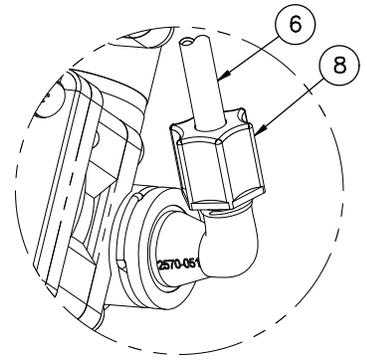


DETAIL "D"

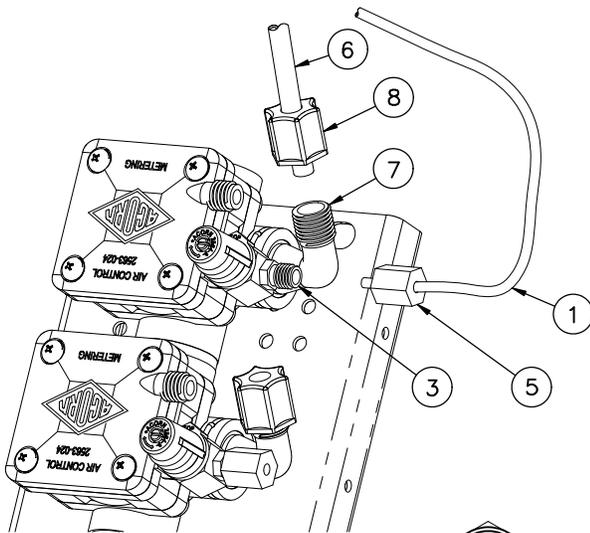

METERING



TIMING SCREW

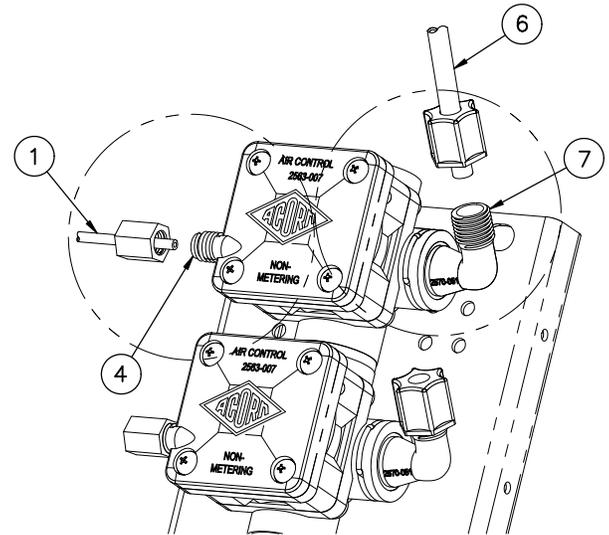

NON-METERING DIRECT ACTING

LAVATORY VALVES ARE FACTORY PRESET WITH A 5-20 SECOND RUN TIME. THIS WILL PROVIDE LESS THAN 1/4 GALLON (1 LITER) PER CYCLE. IF IT IS NOTED THAT VALVES ARE RUNNING LONGER THAN THIS MAXIMUM RECOMMENDED CYCLE TIME PLEASE FOLLOW THESE INSTRUCTIONS TO CORRECT THE CYCLE TIME. WHEN SET, FAUCET SHOULD NOT PRODUCE MORE THAN 1/4 GALLON (1 LITER) PER CYCLE.

TIMING IS ADJUSTABLE FROM 5 TO 60 SECONDS AND IS ACCOMPLISHED BY ROTATING TIMING SCREW. TURNING THE SCREW CLOCKWISE INCREASES TIMING WHILE COUNTERCLOCKWISE DECREASES TIMING.

INSTALLATION INSTRUCTIONS:

- A- MOUNT FIXTURE IN ACCORDANCE TO MANUFACTURER'S INSTALLATION INSTRUCTIONS.
- B- ASSEMBLE SPOUTS AND PUSHBUTTONS TO FIXTURE.
- C- CONNECT 1/8" O.D. POLYETHYLENE AIR LINE (1) TO PUSHBUTTON (2), AND VALVE TIMER ASSEMBLY (3) SEE DETAIL "A". NOTE: FOR DIRECT ACTING: ASSEMBLE TO AIR PORT (4), SEE DETAIL "B". HAND TIGHTEN FERRULE NUT (5) PROVIDED.
- D- CONNECT 1/4" O.D. POLYETHYLENE WATER LINES (6) TO VALVE ASSEMBLY ELBOW (7) SEE DETAILS "C", AND "D". HAND TIGHTEN FERRULE NUT (8) PROVIDED.
- E- AFTER THOROUGHLY FLUSHING SUPPLY LINES MAKE UP CONNECTIONS TO VALVE ASSEMBLY INLET(S) 1/2" NPT OR 1/2" NPS FLEX HOSE AS REQUIRED.

REFERENCE DRAWINGS

ASSEMBLIES	DRAWING
VALVE BODY	9955-006-003
CHECKSTOP	9956-040-003
FIXTURE TRIM	9957-051-001
FIXTURE TRIM -DMS	9957-055-001
AIR-CONTROL SERVOMOTORS	
METERING	9955-000-003
NON-METERING	9955-001-003

NOTE:

- 1) ALL TUBING SHOULD BE CUT SQUARE AND BE FREE OF BURRS OR DEFORMITIES TO ENSURE A WATER TIGHT CONNECTION.
- 2) EXTEND TUBING AT LEAST 1/4" BEYOND FERRULE NUT BEFORE INSERTING TUBING INTO CONNECTION OPENING BEFORE TIGHTENING.
- 3) TUBING SHOULD BE FREE OF KINKS FOR PROPER OPERATION
- 4) MAXIMUM RECOMMENDED WORKING WATER PRESSURE IS 100 PSI; TEMPERATURE IS 130° F; OUTLET TEMPERATURE IS RECOMMENDED AT A MAXIMUM OF 105° F.

WARNING:

PRIOR TO MAKING INSTALLATION, SUPPLY LINES MUST BE FLUSHED OF ALL FOREIGN MATERIAL SUCH AS PIPE DOPE, CHIPS, SOLDER, ETC. VALVE MUST BE DRAINED PRIOR TO BEING SUBJECTED TO FREEZING TEMPERATURES. MAXIMUM RECOMMENDED OUTLET WATER TEMPERATURE IS 105° F.

MORRIS GROUP INTL P.O. BOX 3527 Industry, CA 91744 15125 Proctor Ave Industry, CA 91746 (626) 336-4561 FAX (626) 961-2200	TITLE HAND OPERATED, LAVATORY AIR-CONTROL VALVE CONNECTIONS	
	MANUFACTURE DATE JANUARY 1999 TO PRESENT	DATE ISSUED 04/22/10 DATE REVISED 11/18/15