


**ROOF DRAINS**

**SPECIAL ROOF APPLICATIONS**

Free Area  
 102.5 SQ IN  
 (661) SQ CM

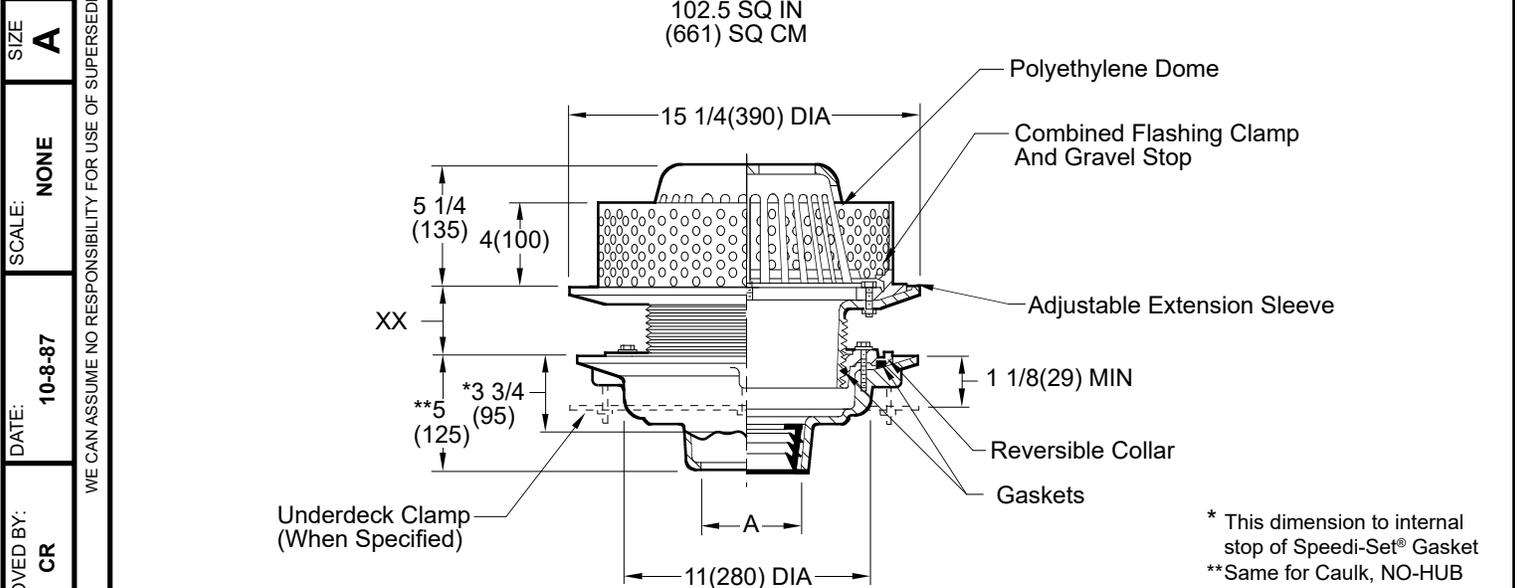

A (Pipe Size) = 02(50), 03(75), 04(100), 05(125) or 06(150)

Fig. 1031C . . . . . CAULK OUTLET  
 Fig. 1031Y . . . . . NO-HUB OUTLET

Recommended Deck Opening	
With Suffix -R	17(430) DIA
Less Suffix -R	14(355) DIA

XX	MIN	MAX
LOW POSITION	1 1/4(32)	2 1/2(64)
HIGH POSITION	2 1/4(57)	4 (100)

\* This dimension to internal stop of Speedi-Set® Gasket  
 \*\*Same for Caulk, NO-HUB and Speedi-Set®, 3 3/4(95) for Threaded

- REGULARLY FURNISHED:**  
 Duco Cast Iron Body with Adjustable Extension Sleeve, 1/16"(2) Thick 4"(100) High Stainless Steel Perforated Gravel Guard with 3/8"(10) DIA Openings, Flashing Clamp and Polyethylene Dome.
- VARIATIONS:**
- Expansion Joint (Specify Fig. 1710)
  - Higher Gravel Stop (Specify -HGS)
  - "L" Shaped Underdeck Clamp -CL
  - L Speedi-Set® Service Weight 02(50), 03(80) & 04"(100) sizes only
  - LXH Speedi-Set® Extra Heavy 02(50), 03(80) & 04"(100) sizes only
  - Sump Receiver -R
  - Underdeck Clamp -C
  - Vandal Proof Dome -U
  - T Threaded Outlet
- OPTIONAL MATERIALS:**
- ▲  Aluminum Dome -AD
  - ▲  Cast Iron Dome -CID
  - Galvanized Cast Iron -G
  - ▲  Rough Bronze Dome -RBD

▲ **Optional domes' free area are as follows:**  
 Aluminum 98 (632)  
 Cast Iron 80 (516)  
 Bronze 95 (613)

**NOTE:** Dimensions shown in parentheses are in millimeters.

**1031**

DIMENSIONS ARE SUBJECT TO MANUFACTURERS TOLERANCE AND CHANGE WITHOUT NOTICE

REV.	DATE	DESCRIPTION	BY	CKD. BY	WEIGHT POUNDS	VOLUME CUBIC FEET	FIGURE NUMBER
							<b>1031</b>