

LAVATORY SUPPORTS WITH EXPOSED ARMS

FLOOR MOUNTED WITH "PRO-SET" UPRIGHTS


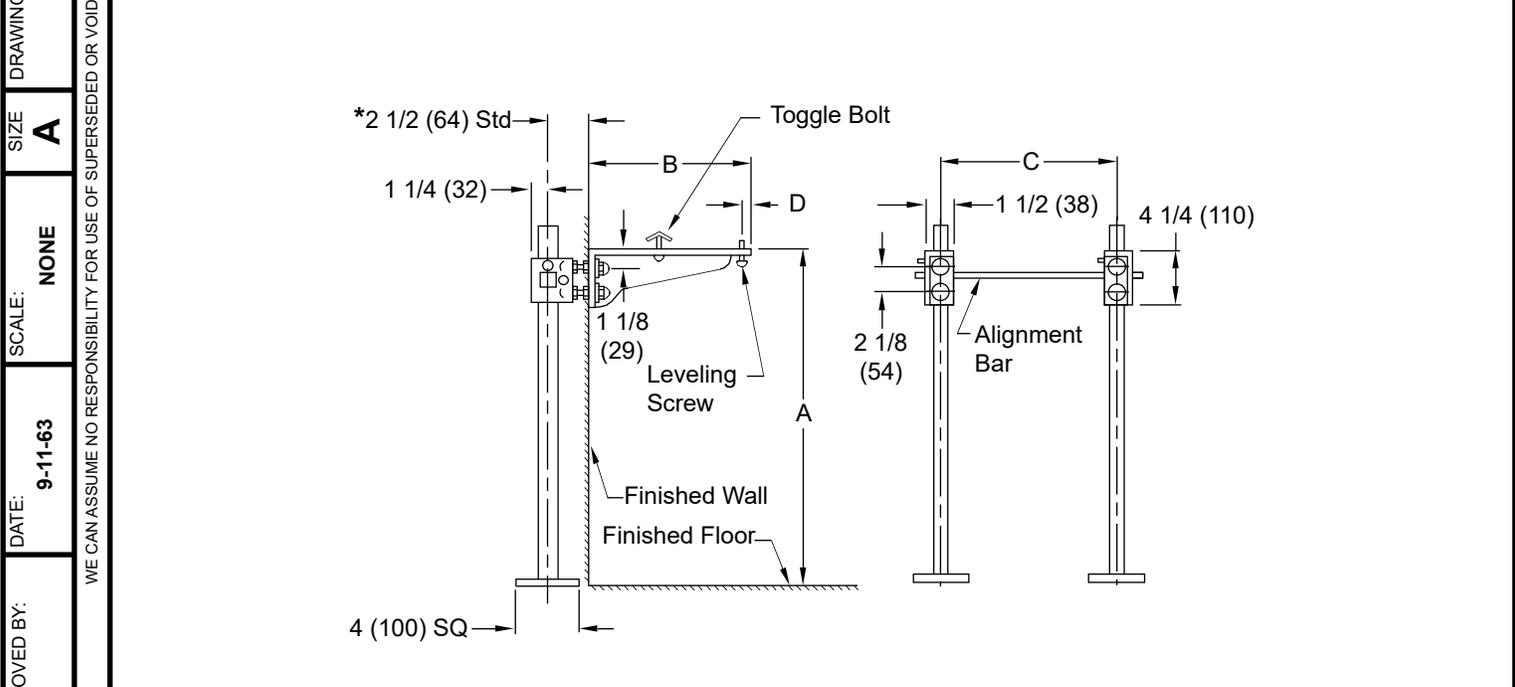


Fig. 0750 . . WITH ACID RESISTANT COATED EXPOSED ARMS FOR FLAT SLAB AND HIGH BACK LAVATORIES

*This dimension can be increased when fixture support is to be installed behind the wall (specify when required and wall thickness).

NOTE: For metal stud wall construction, specify Suffix -M31 rectangular steel upright with welded base for greater strength.

NOTE: Dimensions shown in parentheses are in millimeters.

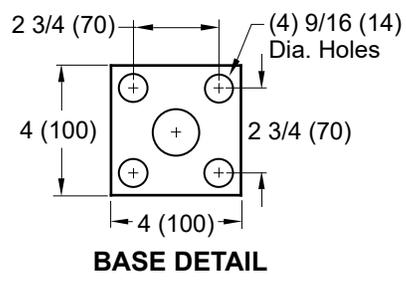

Conforms to ASME A112.6.1M.

ROUGHING-IN TABLE

FIXTURE NAME	NUMBER	SIZE	A	B	C	D

NOTE: The rough-in dimensions listed on this drawing are based on current information available to Jay R. Smith by the fixture manufacturers. We recommend that you verify these dimensions with the fixture manufacturer. We will not accept responsibility for rough-in dimension changes by the fixture manufacturer.

0750

FIGURE NUMBER	0750	G 4-18-24 F 10-9-13 E 01/18/00 D 6-12-95	Added ASME Note Revised Base Plate Revised Base Plate Added Millimeters	HS TBW JJ EMB	JT CL BS BS	WEIGHT POUNDS	VOLUME CUBIC FEET	FIGURE NUMBER 0750
REV.	DATE	DESCRIPTION		BY	CKD. BY			

DRAWING NUMBER S0750 (B) SIZE A SCALE: NONE DATE: 9-11-63 APPROVED BY: RP CHECKED BY: SL DRAWN BY: SL WE CAN ASSUME NO RESPONSIBILITY FOR USE OF SUPERSEDED OR VOID DATA DIMENSIONS ARE SUBJECT TO MANUFACTURERS TOLERANCE AND CHANGE WITHOUT NOTICE