


LABOR SAVER® URINAL SUPPORTS
FOR OFF-THE-FLOOR URINALS

WITH PLATE FOR BLOWOUT AND WASHOUT URINALS WITH WALL HANGERS

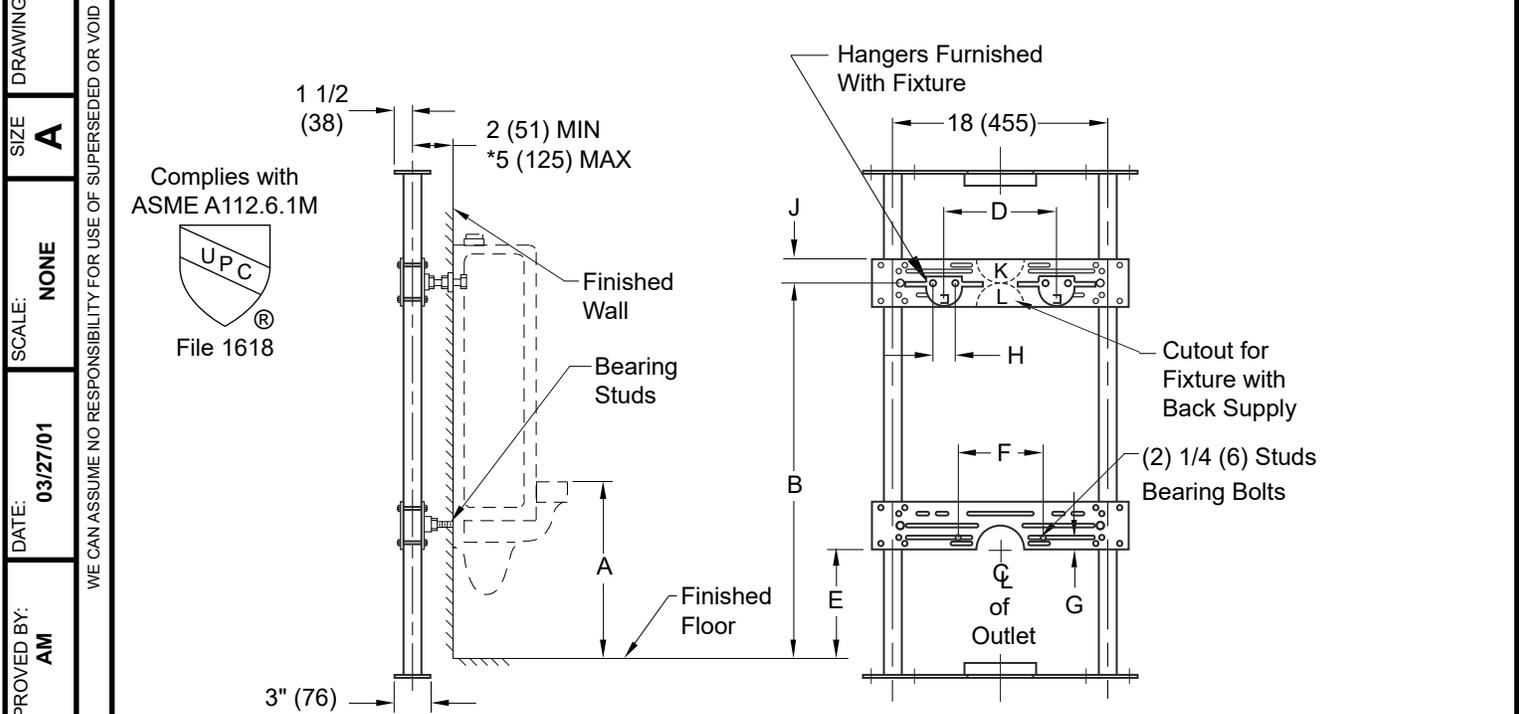


Complies with ASME A112.6.1M



NOTE: *This dimension can be increased when fixture support is to be installed behind the wall (specify when required and wall thickness).

NOTE: Dimensions shown in parentheses are in millimeters.

NOTE: The rough-in dimensions listed on this drawing are based on current information available to Jay R. Smith by the fixture manufacturers. We recommend that you verify these dimensions with the fixture manufacturer. We will not accept responsibility for rough-in dimension changes by the fixture manufacturer.

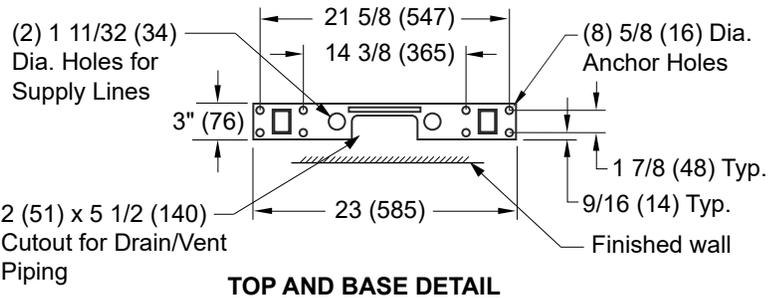

ROUGH-IN TABLE

FIXTURE MFG.		NAME		NUMBER		SIZE		CUTOUT FOR INLET	
A	B	D	E	F	G	H	J	K	L

Conforms to ASME A112.6.1M.

0617 DIMENSIONS ARE SUBJECT TO MANUFACTURERS TOLERANCE AND CHANGE WITHOUT NOTICE

H	4-19-24	Added ASME Note	HS	JT	WEIGHT POUNDS	VOLUME CUBIC FEET	FIGURE NUMBER
G	9-18-18	Added UPC Compliance	TBW	CL			
F	01/20/11	Updated Logo	JJ	TW			
E	9-27-10	Added ® to LABOR SAVER	RN	CL	0617		
REV.	DATE	DESCRIPTION	BY	CKD. BY			