

8 1/2" SQUARE ENAMELED FLOOR SINK WITH FormIt® DRAIN INSTALLATION DEVICE

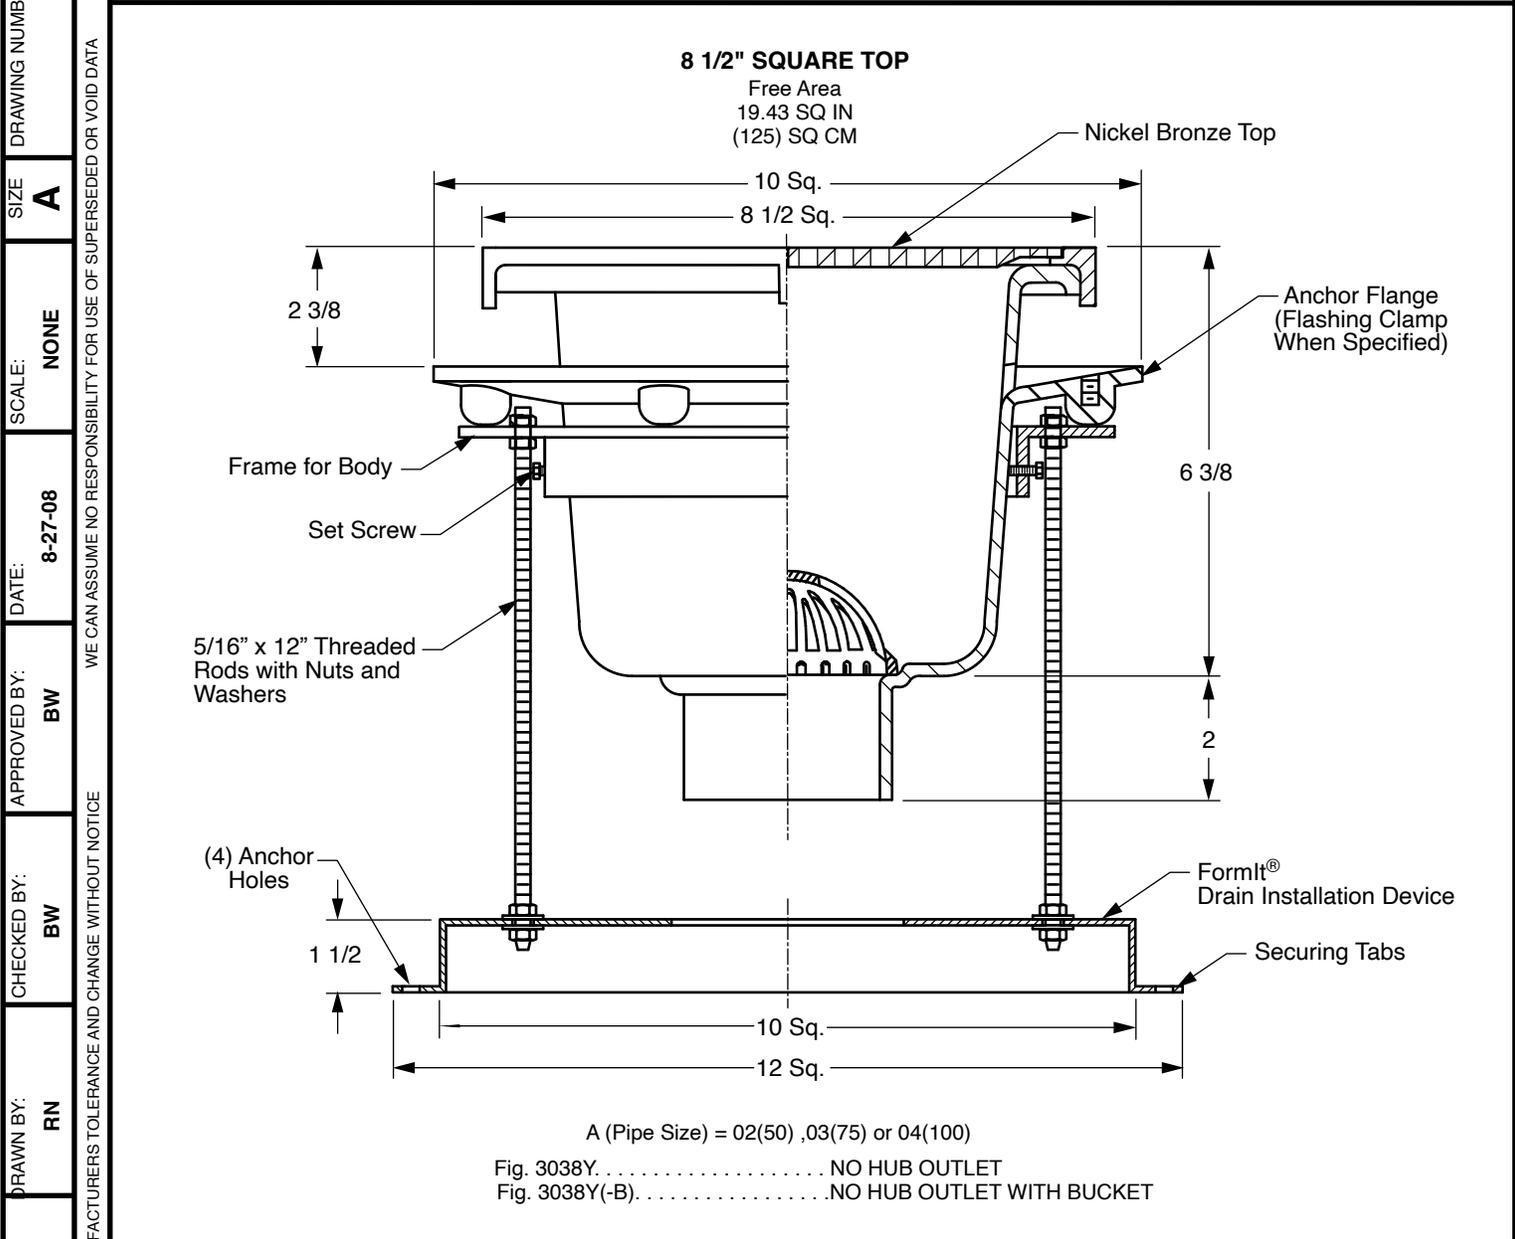


Fig. 3038Y. NO HUB OUTLET
 Fig. 3038Y(-B). NO HUB OUTLET WITH BUCKET

REGULARLY FURNISHED:	VARIATIONS:	OPTIONAL MATERIAL:
Cast Iron Flanged Receptor with Seepage Holes, Acid Resistant Coated Interior, Nickel Bronze Rim and Secured ADA Grate, Aluminum Dome Bottom Strainer and FormIt® Drain Installation Device with Trim.	<input type="checkbox"/> NB Rim and 1/2 Grate (Suffix) -12 <input type="checkbox"/> NB Rim and 3/4 Grate (Suffix) -13 <input type="checkbox"/> Aluminum Flat Bottom Strainer -FBS <input type="checkbox"/> Flashing Clamp -C <input type="checkbox"/> Sediment Bucket -B <input type="checkbox"/> Vandal Proof Top (Nickel Bronze Tops Only) -U	<input type="checkbox"/> All Duco Cast Iron Receptor -CI <input type="checkbox"/> All Galvanized Receptor -G

NOTE: Dimensions shown in parentheses are in millimeters.

FIGURE NUMBER	3038	REV.	DATE	DESCRIPTION	BY	CKD. BY	WEIGHT POUNDS	VOLUME CUBIC FEET	FIGURE NUMBER
									3038