


NO-HUB VERTICAL OFFSET WASTE FITTING

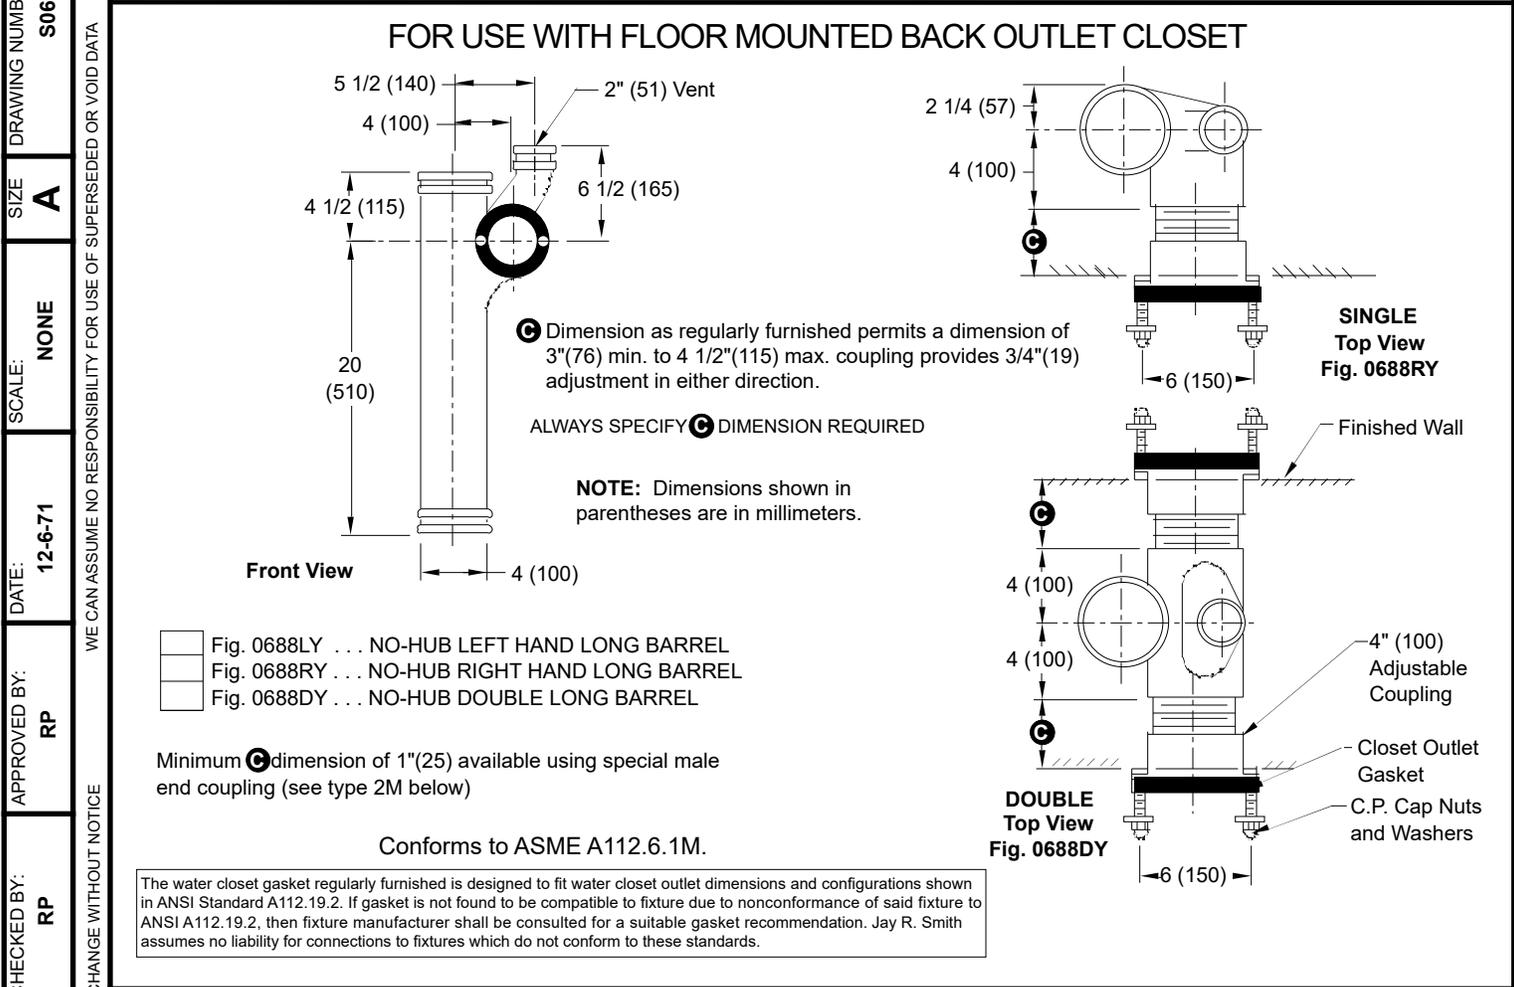

TYPICAL APPLICATION

OUTLET CONNECTIONS

FRONT

$\Delta 1"$ (25) Slot Provides 1/2" (13) Adjustment Up or Down for Variation in Finished Floor

REGULARLY FURNISHED

SIDE

Finished Wall
 Nipple
 Coupling
 $\Delta 1/2"$ (13)
 Roughing Height
 $\Delta 1/2"$ Variable Depending on Fixture Used

TYPE 2M (When Specified)

SIDE

Finished Wall
 Nipple-Coupling
 $\Delta 1/2"$ (13)
 Finished Floor

NIPPLE LENGTHS AVAILABLE

NIPPLE LENGTH	MIN	C	MAX
2M	1 (25)		3 (76)
2 1/2 (64)	2 3/4 (70)		3 3/4 (95)
*3 1/4 (83)	3 (76)		4 1/2 (115)
4 1/2 (115)	4 1/4 (110)		5 3/4 (145)
5 1/4 (135)	5 (125)		6 1/2 (165)
6 1/4 (160)	6 (150)		7 1/2 (190)
7 (180)	6 3/4 (170)		8 1/4 (210)
8 1/4 (210)	8 (205)		9 1/2 (240)
10 (255)	9 3/4 (250)		11 1/4 (285)
12 (305)	11 3/4 (300)		13 1/4 (335)
15 (380)	14 3/4 (375)		16 1/4 (415)
18 (455)	17 3/4 (450)		19 1/4 (490)

* Regularly Furnished

FIGURE NUMBER	REV.	DATE	DESCRIPTION	BY	CKD. BY	WEIGHT POUNDS	VOLUME CUBIC FEET	FIGURE NUMBER
								0688Y