


GREEN ROOF DRAINS/PLANTER DRAIN

8 1/2" (215) DIAMETER - LOW PROFILE DOME

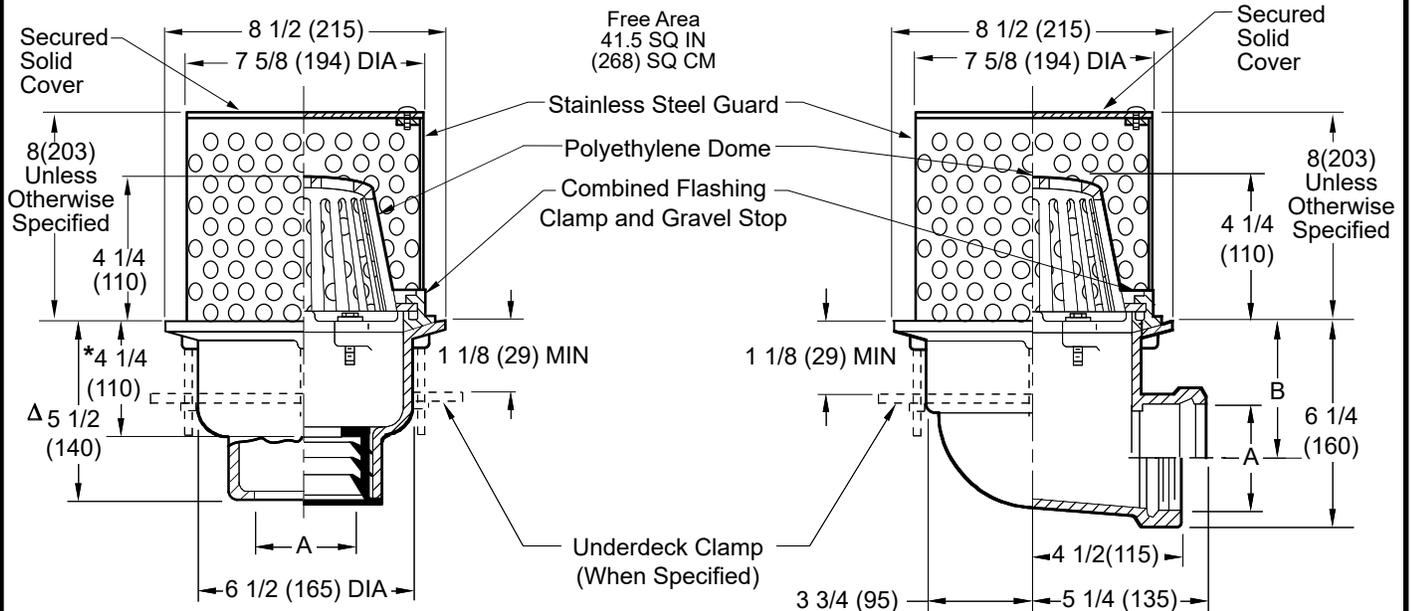

- Fig. 1940C CAULK OUTLET
- Fig. 1940T THREADED OUTLET
- Fig. 1940Y NO-HUB OUTLET

*This Dimension to Internal Stop of Speedi-Set® Gasket.

- Fig. 1950C CAULK OUTLET
- Fig. 1950T THREADED OUTLET

A (Pipe Size) = 02(50), 03(75) or 04(100) recommended deck opening

with suffix -R	9(230) DIA
less suffix -R	7 3/4(195) DIA

Δ Same for Caulk, NO-HUB and Speedi-Set®, 4 1/4(110) for Threaded.

A SIZE	02 (50)	03 (75)	04 (100)
B	4 1/2 (115)	4 (100)	3 1/2 (89)

REGULARLY FURNISHED:
 Duco Cast Iron Body with Combined Flashing Clamp and Gravel Stop with 3/8" DIA. Opening and Secured Solid Cover with Polyethylene Dome.

- VARIATIONS:**
- Expansion Joint (Specify Fig. 1710) (Fig. 1330 only)
 - "L" Shaped Underdeck Clamp -CL
 - L Speedi-Set® Service Weight (Fig. 1940 only)
 - LXH Speedi-Set® Extra Heavy (Fig. 1940 only)
 - NO-HUB Adaptor (Specify Fig. 2646Y) (Fig. 1950 only)
 - Sump Receiver -R
 - Underdeck Clamp -C
 - Vandal Proof Cover -U
 - Roof Deck Plate -RDP

- OPTIONAL MATERIALS:**
- Aluminum Dome -AD
 - Cast Iron Dome -CID
 - Galvanized Cast Iron Body & Collar -G
 - Galvanized Cast Iron Dome -CIDG
 - Rough Bronze Dome -RBD

NOTE: Dimensions shown in parentheses are in millimeters.

DRAWING NUMBER
S1330

SIZE
A

SCALE:
NONE

DATE:
4-8-13

APPROVED BY:
TWK

CHECKED BY:
TK

DRAWN BY:
TBW

1940, 1950

FIGURE NUMBER	REV.	DATE	DESCRIPTION	BY	CKD. BY	WEIGHT POUNDS	VOLUME CUBIC FEET	FIGURE NUMBER
		9-27-24 5-8-24 10-30-23 11-8-22	Revised Variations Added @ Removed Function Revised Variations	HS HS HS KK	CL CL CL JT			1940, 1950